


DATE	
BY	
ORIGINAL SURVEY	
SURVEYED	
PLOTTED	
TEMPLATE	
AREAS	
CHECKED	
NO.	

DATE	
BY	
ORIGINAL SURVEY	
SURVEYED	
PLOTTED	
TEMPLATE	
AREAS	
CHECKED	
NO.	

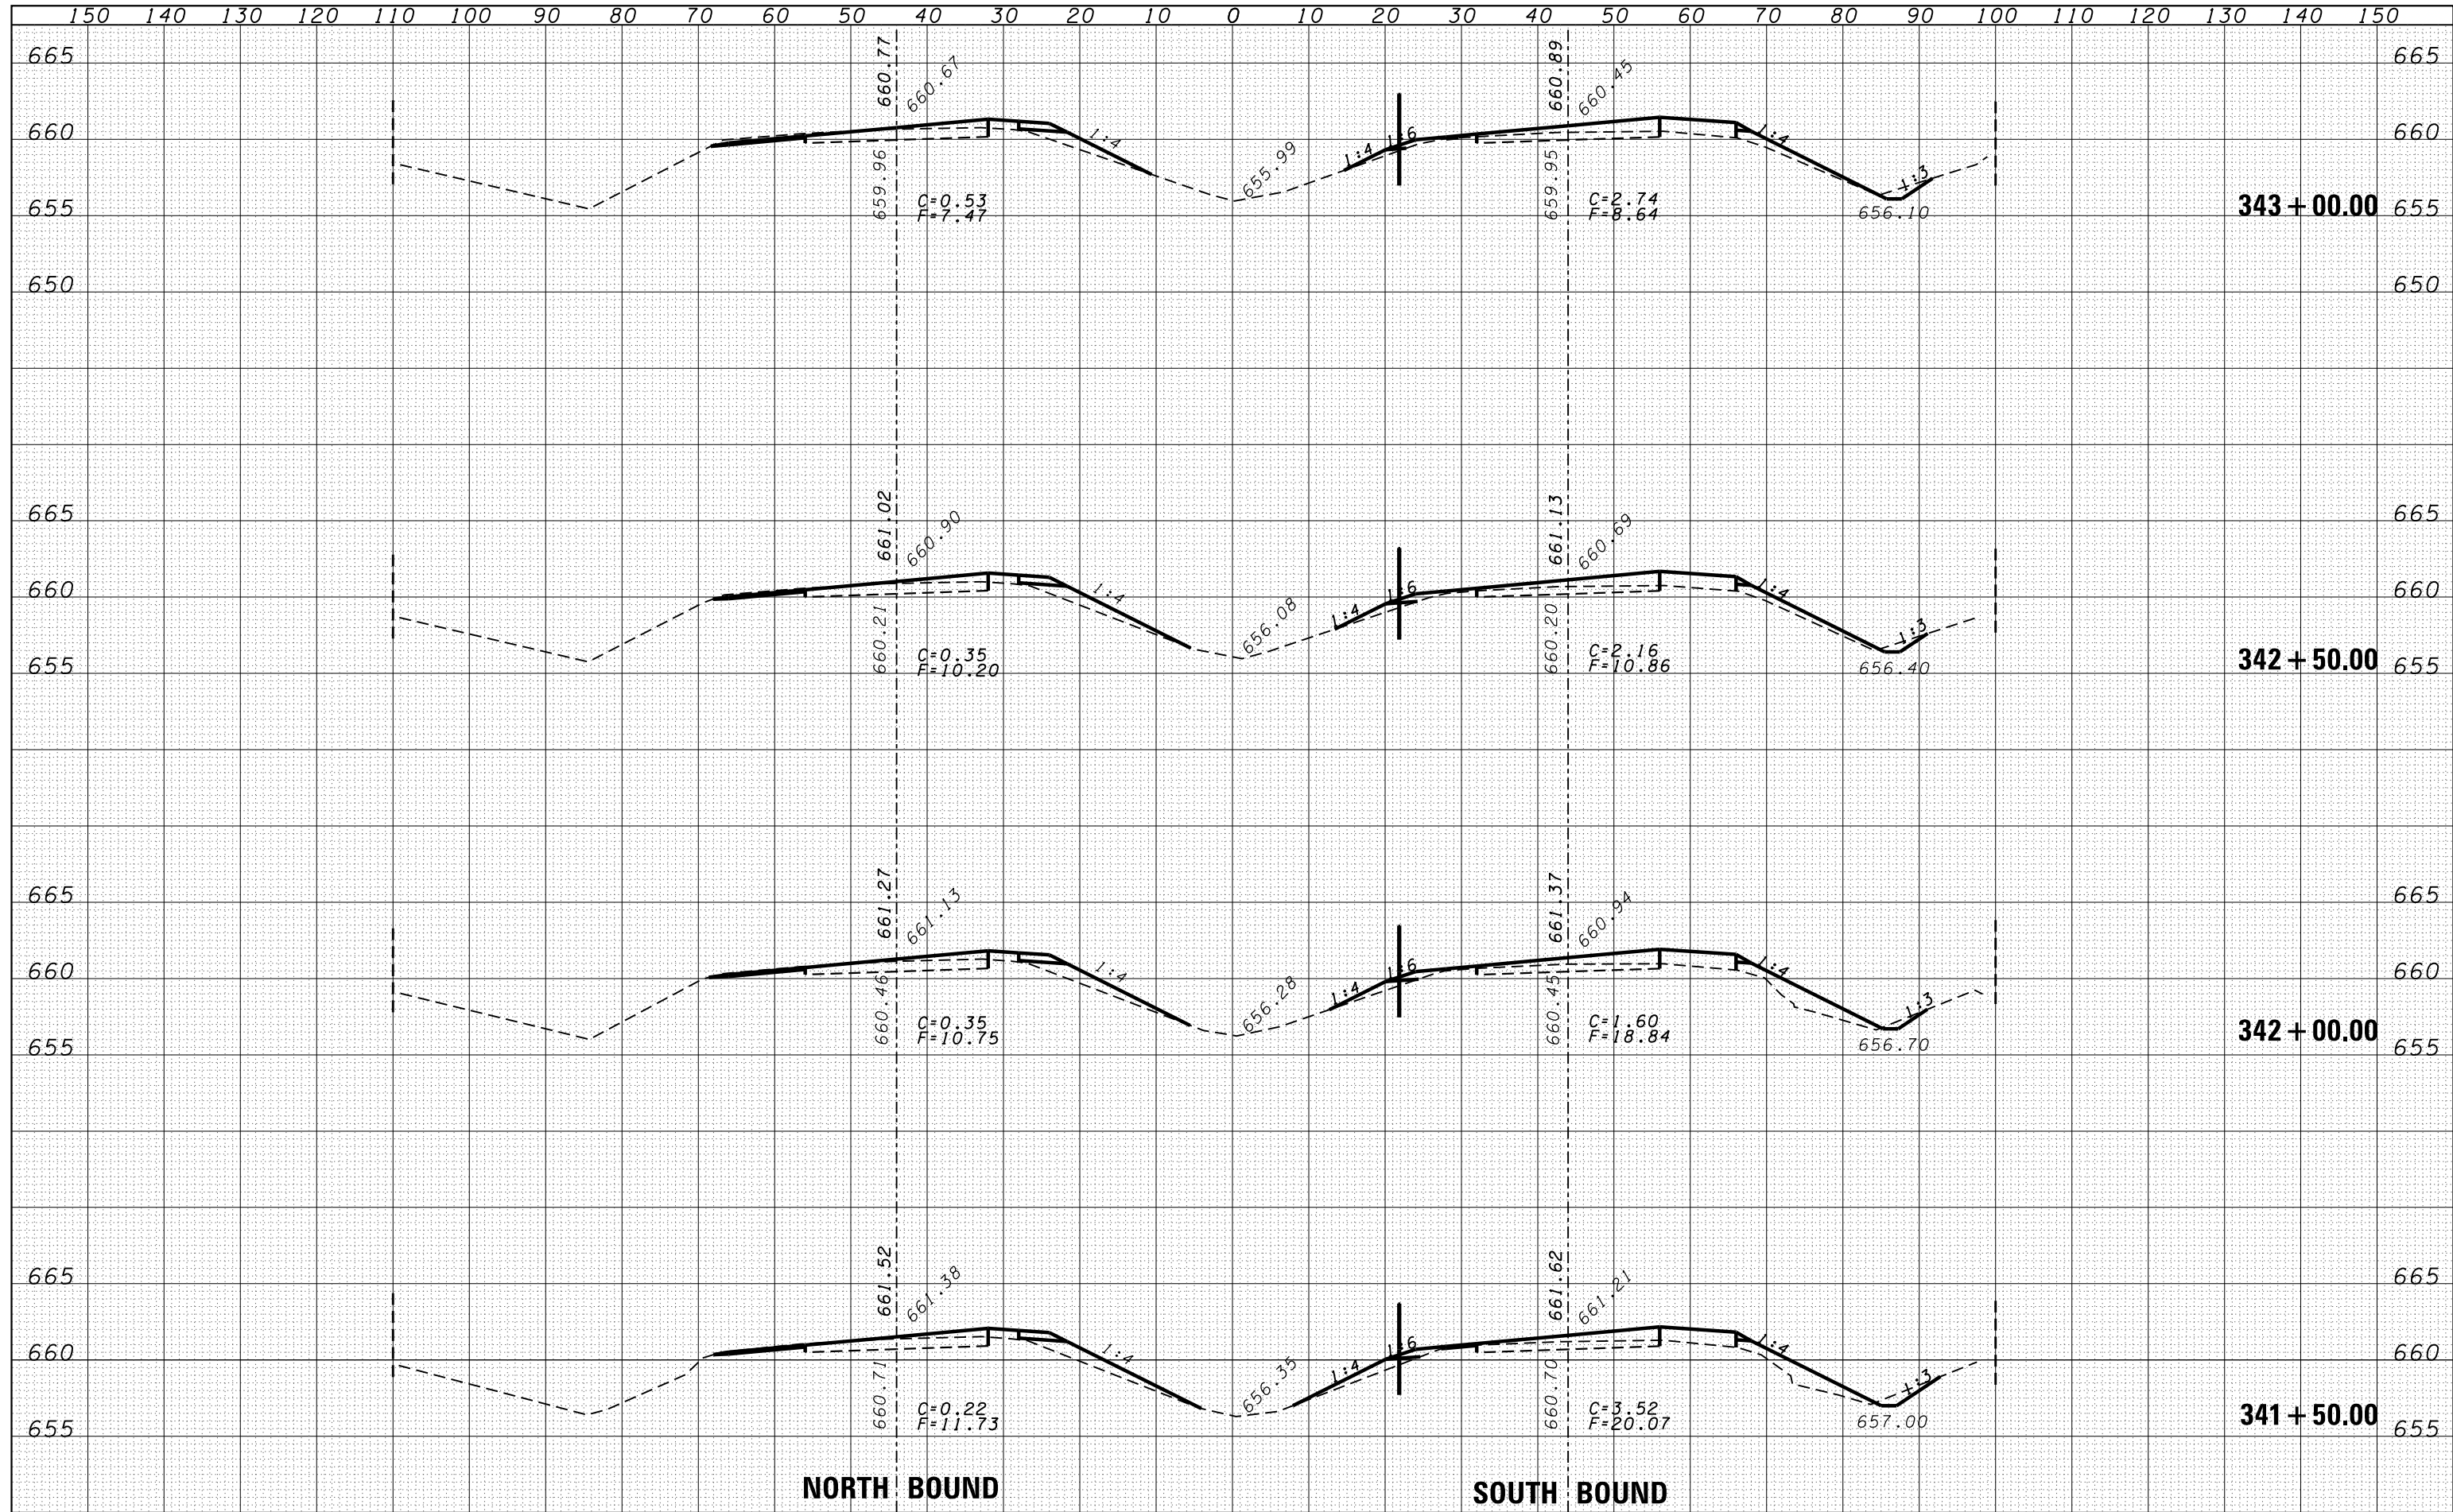

**NORTH BOUND**

**SOUTH BOUND**

FILE NAME =	USER NAME = duncanbd	DESIGNED -	REVISED -	<b>STATE OF ILLINOIS</b> <b>DEPARTMENT OF TRANSPORTATION</b>	<b>CROSS SECTIONS</b>	F.A.I. RTE.	SECTION	COUNTY	TOTAL SHEETS	SHEET NO.	
es:\pw\work\p\dot\duncanbd\dms30308\EP05005-sh	t-xssht.dgn	DRAWN -	REVISED -			57	*	IROQUOIS	190	125	
	PLOT SCALE = 20.0000' / in.	CHECKED -	REVISED -			*(38-4)RS-2,(38-4)BR-1,BR-3					
	PLOT DATE = 6/2/2014	DATE -	REVISED -			CONTRACT NO. 66757					
						SCALE:		SHEET NO. 31 OF 96 SHEETS		STA. 341+50.00 TO STA. 343+00.00	
								FED. ROAD DIST. NO.		ILLINOIS FED. AID PROJECT	