



- ± STA.186+00 TO ± STA.189+20 - 3' TO 16"
- ± STA.189+20 TO ± STA.192+65 - 16'
- ± STA.195+75 TO ± STA.199+20 - 16'
- ± STA.199+20 TO ± STA.202+40 - 16' TO 3"

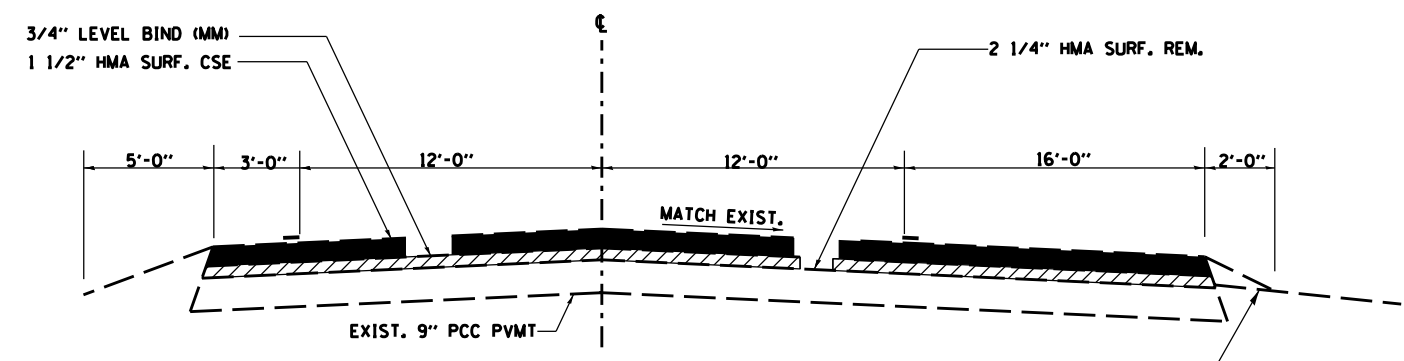

- ± STA.192+65 TO ± STA.195+75

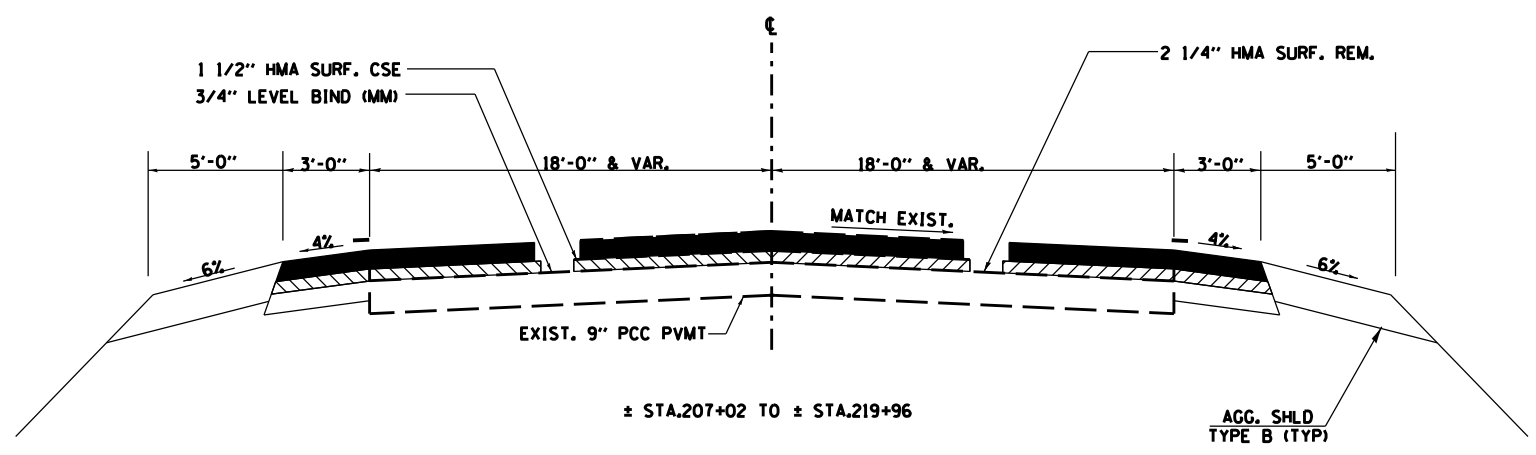

- ± STA.207+02 TO ± STA.219+96

FILE NAME = *FILEL*	USER NAME = *USER*	DESIGNED -	REVISED -	STATE OF ILLINOIS DEPARTMENT OF TRANSPORTATION	TYPICAL SECTIONS			F.A.P. RTE.	SECTION	COUNTY	TOTAL SHEETS	SHEET NO.
	PLOT SCALE = *SCALE*	CHECKED -	REVISED -					332	7 RS-3	KANKAKEE	16	7
PLOT DATE = *DATE*	DATE -	REVISIED -	REVISIED -		SCALE:	SHEET NO.	OF SHEETS	STA.	TO STA.	CONTRACT NO. 66A04		
										ILLINOIS FED. AID PROJECT		