


- RAISED REFLECTIVE PAVEMENT MARKERS**
- ◄ TWO-WAY AMBER MAKER
 - ◄ ONE-WAY CRYSTAL MARKER
- PRISMATIC REFLECTOR**
- DOUBLE AMBER MARKER

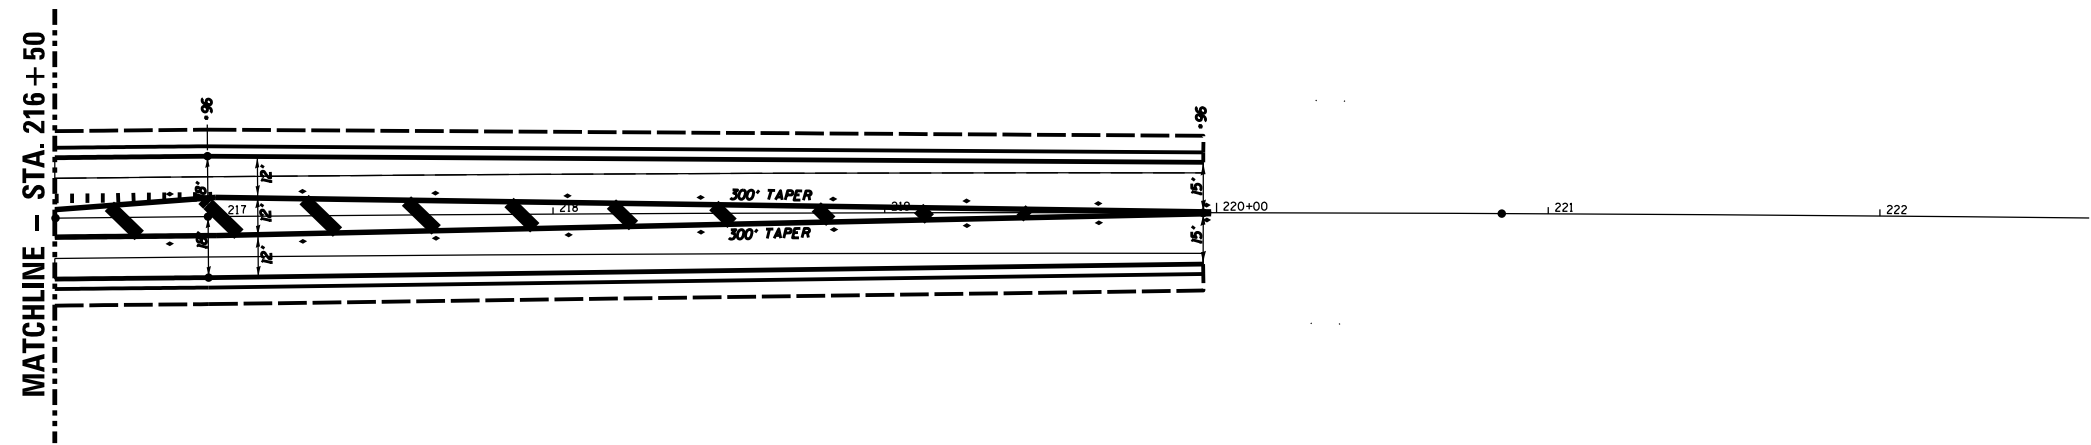

FILE NAME = *FILEL*	USER NAME = *USER*	DESIGNED -	REVISED -	STATE OF ILLINOIS DEPARTMENT OF TRANSPORTATION	DETAILS			F.A.P. RTE.	SECTION	COUNTY	TOTAL SHEETS	SHEET NO.
	PLOT SCALE = *SCALE*	DRAWN -	REVISED -					332	7 RS-3	KANKAKEE	16	12
	PLOT DATE = *DATE*	CHECKED -	REVISED -		SCALE: SHEET NO. OF SHEETS STA. TO STA.			CONTRACT NO. 66A04				
		DATE -	REVISED -		ILLINOIS FED. AID PROJECT							