



MILLING DETAIL

- * STA. 593+27
- * STA. 644+02

MILLING TRANSITION FROM 1 1/2" TO 2 1/4"
WILL BE PAID AS HMA SURF. REM. 2 1/4"

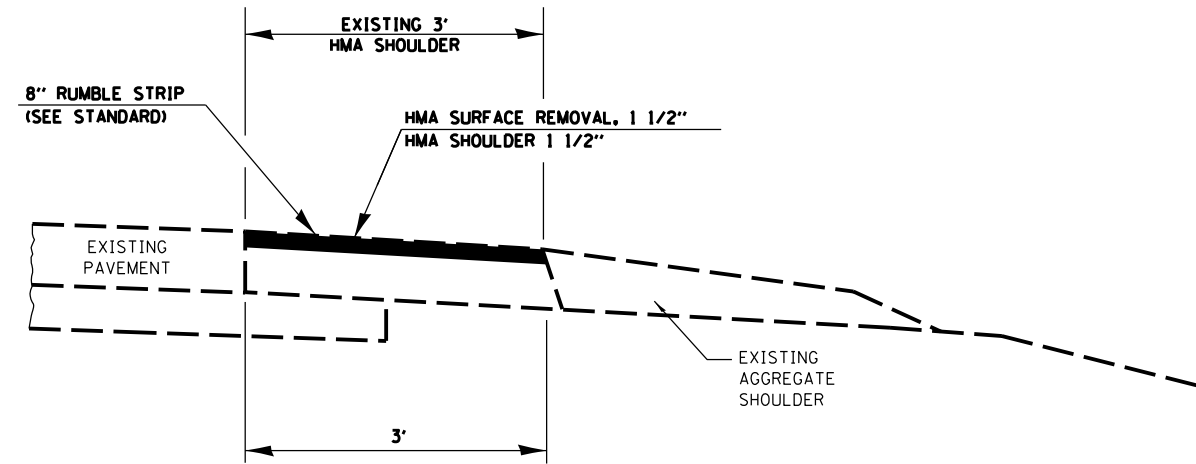

HMA SHOULDER REPAIR AND RUMBLE STRIP DETAIL

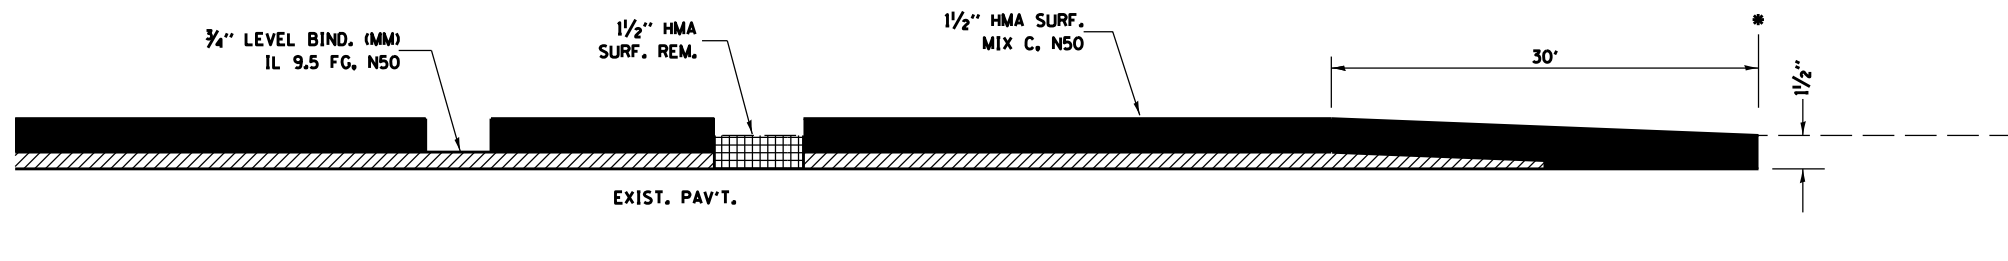

TAPER DETAIL

- * STA. 773+49
- * STA. 267+00

FILE NAME = *FILEL*	USER NAME = *USER*	DESIGNED -	REVISED -	STATE OF ILLINOIS DEPARTMENT OF TRANSPORTATION	DETAILS			F.A.S. RTE.	SECTION	COUNTY	TOTAL SHEETS	SHEET NO.
	PLOT SCALE = *SCALE*	CHECKED -	REVISED -					253	(70,69,68)RS-5	LASALLE	30	22
PLOT DATE = *DATE*	DATE -	REVISED -	REVISED -		SCALE:	SHEET NO. OF SHEETS	STA. TO STA.	CONTRACT NO. 66A93				
ILLINOIS FED. AID PROJECT												