
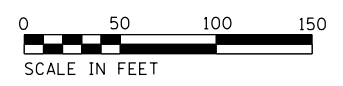


EXIST. CURVE EXCL-3
 PI STA. = 1044+68.29
 Δ = 6° 06' 58" (LT)
 D = 0° 36' 00"
 R = 9,549.34'
 T = 510.17'
 L = 1,019.37'
 E = 13.62'
 e = -----
 T.R. = -----
 S.E. RUN = -----
 P.C. STA. = 1039+58.12
 P.T. STA. = 1049+77.49

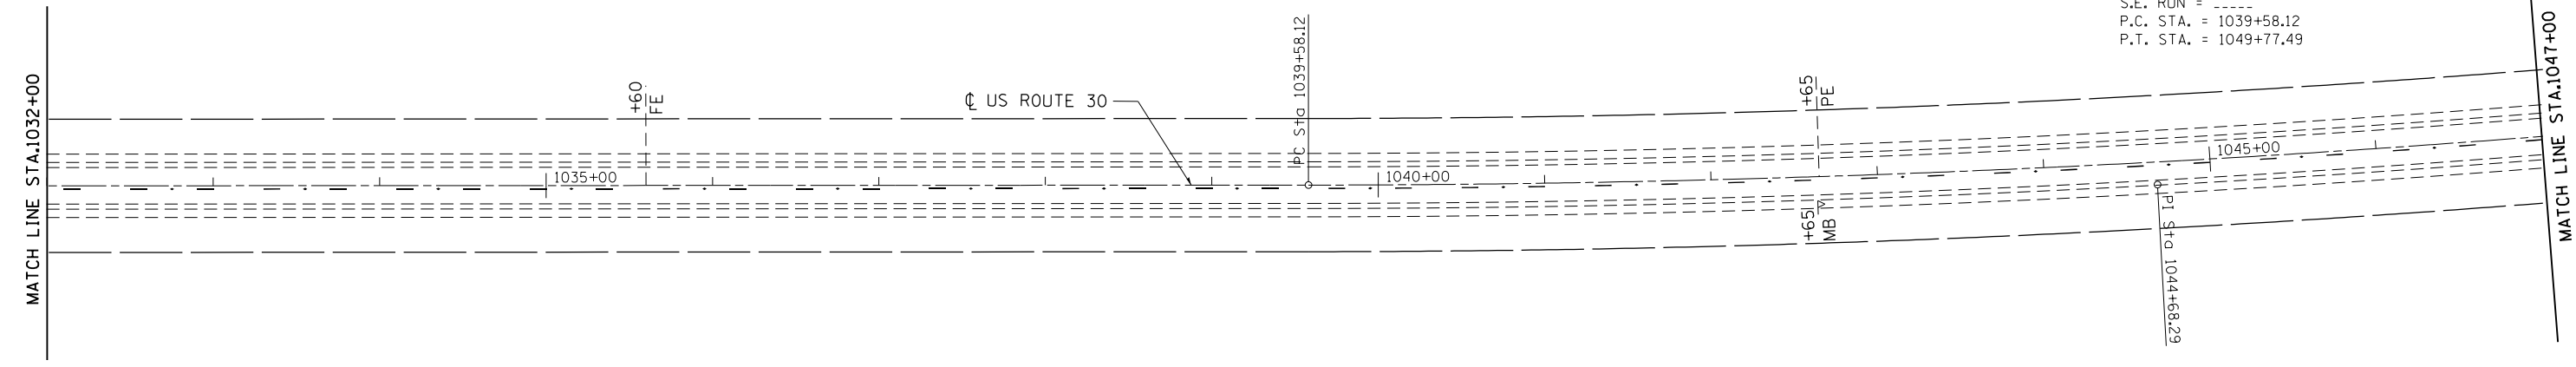

FILE NAME =	USER NAME = duncanbd	DESIGNED -	REVISED -
c:\pwwork\pwwork\duncanbd\0253031\0366818-sht-details.dgn		DRAWN -	REVISED -
	PLOT SCALE = 100.0000' / in.	CHECKED -	REVISED -
	PLOT DATE = 6/6/2014	DATE -	REVISED -

**STATE OF ILLINOIS
 DEPARTMENT OF TRANSPORTATION**

SCALE:	SHEET NO.	OF	SHEETS	STA.	TO STA.
--------	-----------	----	--------	------	---------

F.A.P. RTE.	SECTION	COUNTY	TOTAL SHEETS	SHEET NO.
573	(116)RS-6	DEKALB	11	8
CONTRACT NO. 66B18				
ILLINOIS FED. AID PROJECT				