



**TYPICAL SECTION NO. 7**

STA. 591+22 TO STA 592+55.15 (TRANSITION)  
 STA 592+56.51 TO STA. 593+23 (TRANSITION)  
 STA. 593+23 TO STA. 611+81 (FULL SUPERELEVATION)  
 STA. 611+81 TO STA. 613+81 (TRANSITION)

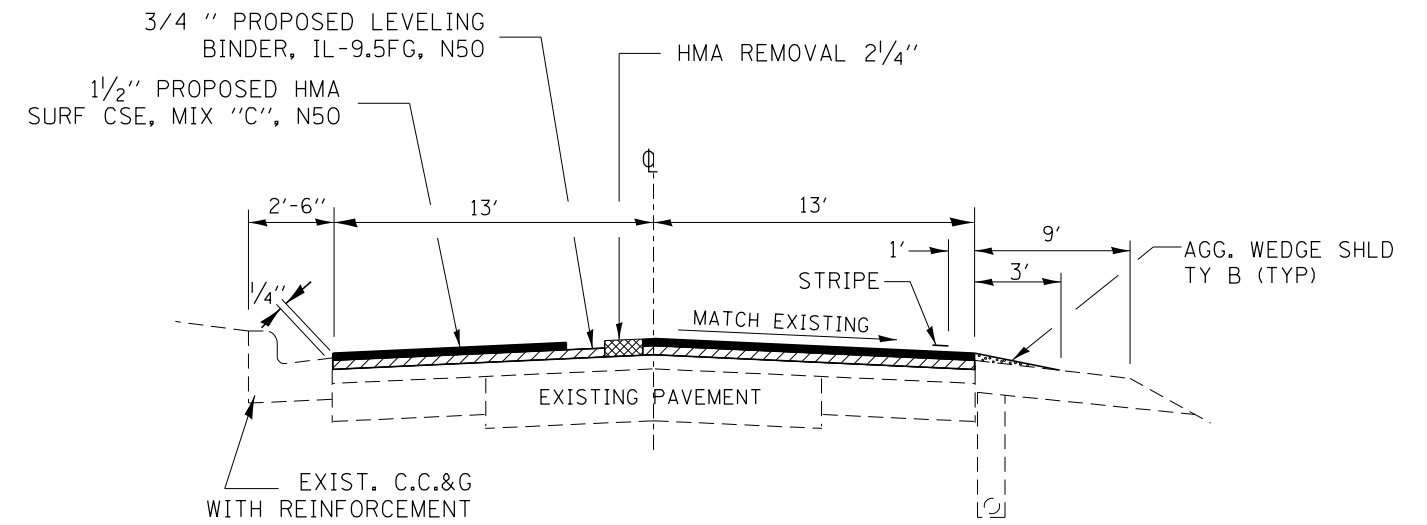

**TYPICAL SECTION NO. 8**

STA. 746+60 TO STA. 748+52.2 (CITY OF CORNELL)

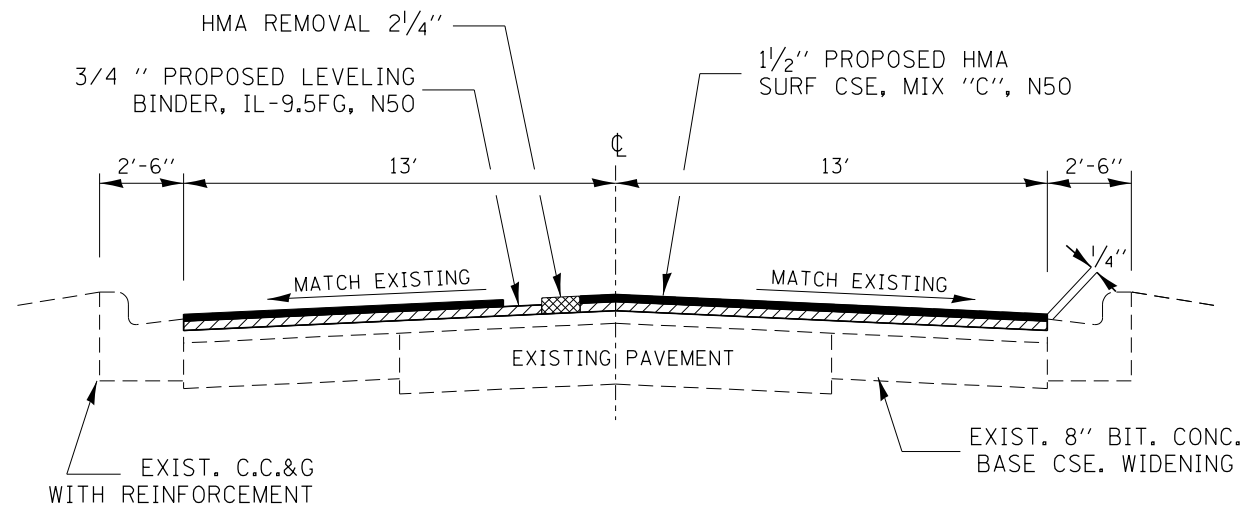

**TYPICAL SECTION NO. 9**

STA. 97+40.5 TO STA. 119+66  
 STA. 127+35 TO STA. 135+46

STATION EQUATIONS  
 STA 592+55.15 (BK) = STA 592+56.51 (AH)  
 STA 748+52.2 (BK) = STA 97+40.5 (AH)

FILE NAME = c:\pwork\pwork\pwork\schwanerg\d0287863\066885-sht-typicells.dgn	USER NAME = Schwanerg	DESIGNED -	REVISED -	STATE OF ILLINOIS DEPARTMENT OF TRANSPORTATION	TYPICAL SECTIONS			F.A.P. RTE.	SECTION	COUNTY	TOTAL SHEETS	SHEET NO.
	PLOT SCALE = 100.0000' / in.	DRAWN -	REVISED -					68	(101.102)RS-3	LIVINGSTON	22	9
PLOT DATE = 6/6/2014	CHECKED -	REVISED -	REVISED -	SCALE:	SHEET NO.	OF SHEETS	STA.	TO STA.	CONTRACT NO. 66885			
	DATE -	REVISED -	REVISED -						ILLINOIS FED. AID PROJECT			