


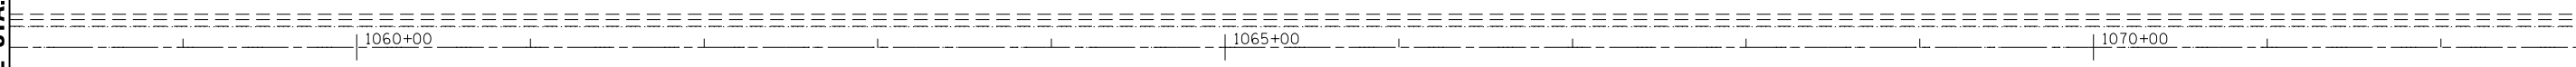

MATCH LINE STA. 1058 + 00

MATCH LINE STA. 1073 + 00




MATCH LINE STA. 1073 + 00


MATCH LINE STA. 1088 + 00

STA. 1074+00  
5x2 BOX CULV.

STA. 1077+08  
5x4 BOX CULV.

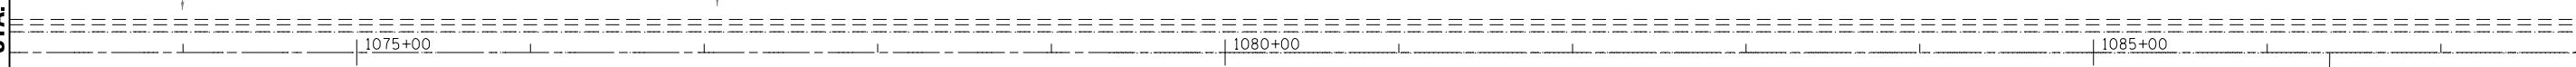


C.E.  
+36

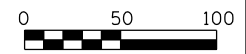

MATCH LINE STA. 1088 + 00  
2300 AVE. N  
+08

MATCH LINE STA. 1103 + 00

STA. 1094+00  
4x5.5 BOX CULV.

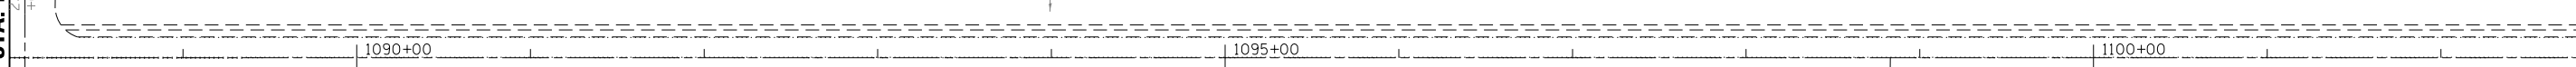

C.E.  
+83



FILE NAME =	USER NAME = duncanbd	DESIGNED -	REVISED -
ei:\pw_work\p1dot\duncanbd\0304146\0366C34-sht-plan.dgn		DRAWN -	REVISED -
	PLOT SCALE = 100.0000' / in.	CHECKED -	REVISED -
	PLOT DATE = 6/6/2014	DATE -	REVISED -

STATE OF ILLINOIS  
DEPARTMENT OF TRANSPORTATION

PLAN VIEW

SCALE: SHEET NO. OF SHEETS STA. TO STA.

F.A.P. RTE.	SECTION	COUNTY	TOTAL SHEETS	SHEET NO.
646	(103.104)RS-6		28	17
CONTRACT NO. 66C34				
ILLINOIS FED. AID PROJECT				