


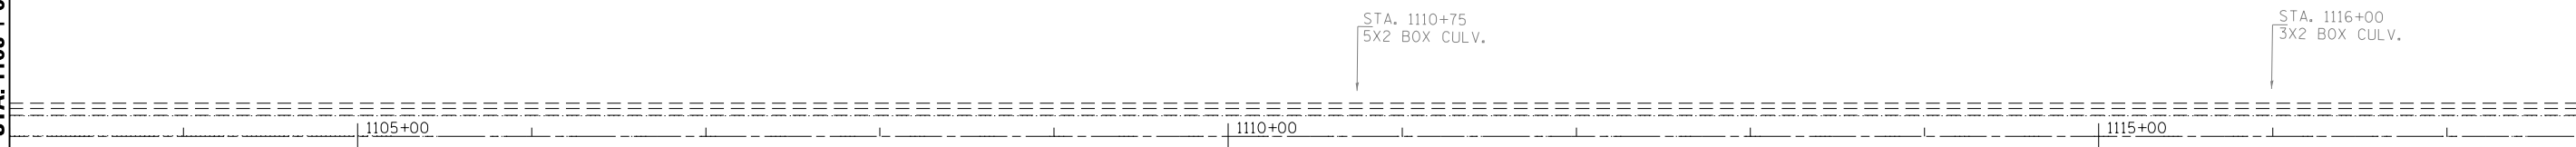



MATCH LINE STA. 1103+00

MATCH LINE STA. 1118+00





MATCH LINE STA. 1118+00

MATCH LINE STA. 1133+00

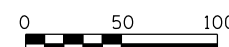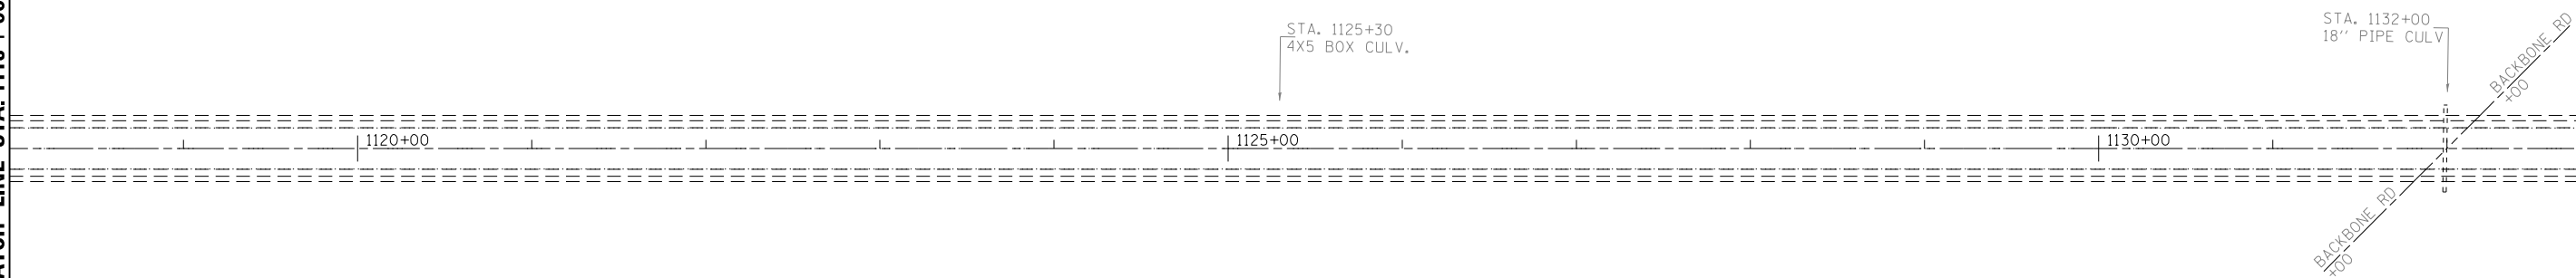

MATCH LINE STA. 1133+00

MATCH LINE STA. 1148+00

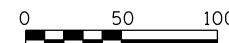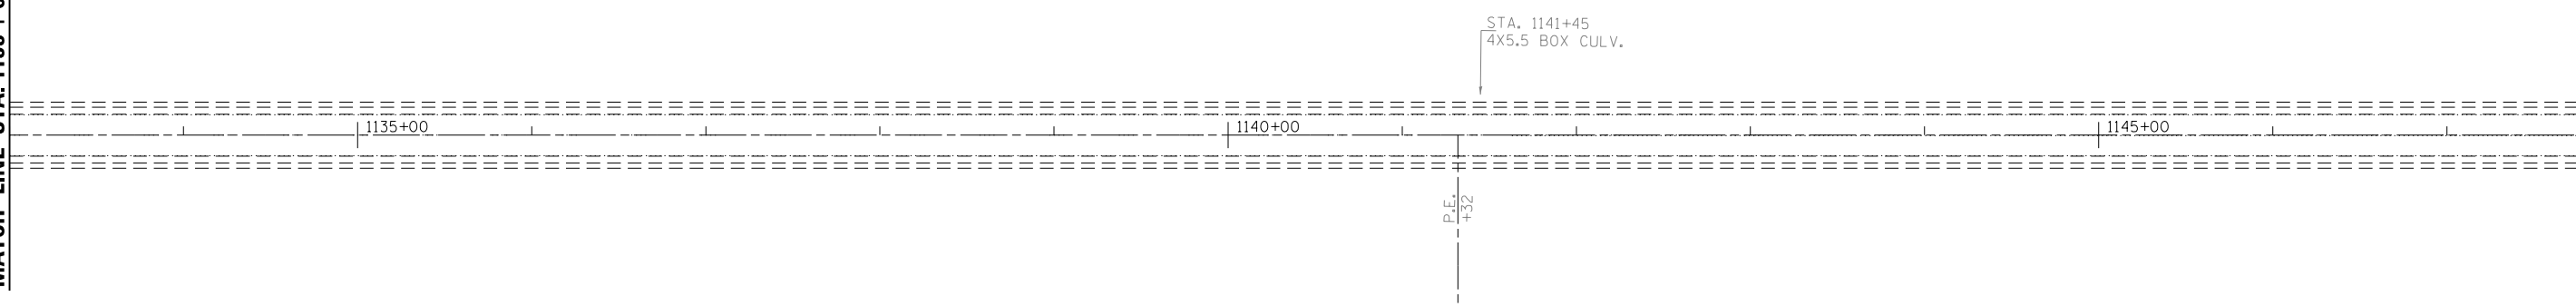

FILE NAME =	USER NAME = duncanbd	DESIGNED -	REVISED -
es:\pwork\pwork\dot\duncanbd\0304146\03666C34-sht-plan.dgn		DRAWN -	REVISED -
	PLOT SCALE = 100.0000' / in.	CHECKED -	REVISED -
	PLOT DATE = 6/6/2014	DATE -	REVISED -

**STATE OF ILLINOIS
DEPARTMENT OF TRANSPORTATION**

PLAN VIEW			
SCALE:	SHEET NO. OF SHEETS	STA.	TO STA.

F.A.P. RTE.	SECTION	COUNTY	TOTAL SHEETS	SHEET NO.
646	(103,104)RS-6		28	18
CONTRACT NO. 66C34				
ILLINOIS FED. AID PROJECT				