


**GIRDER ELEVATION  
SHOWING REINFORCEMENT**

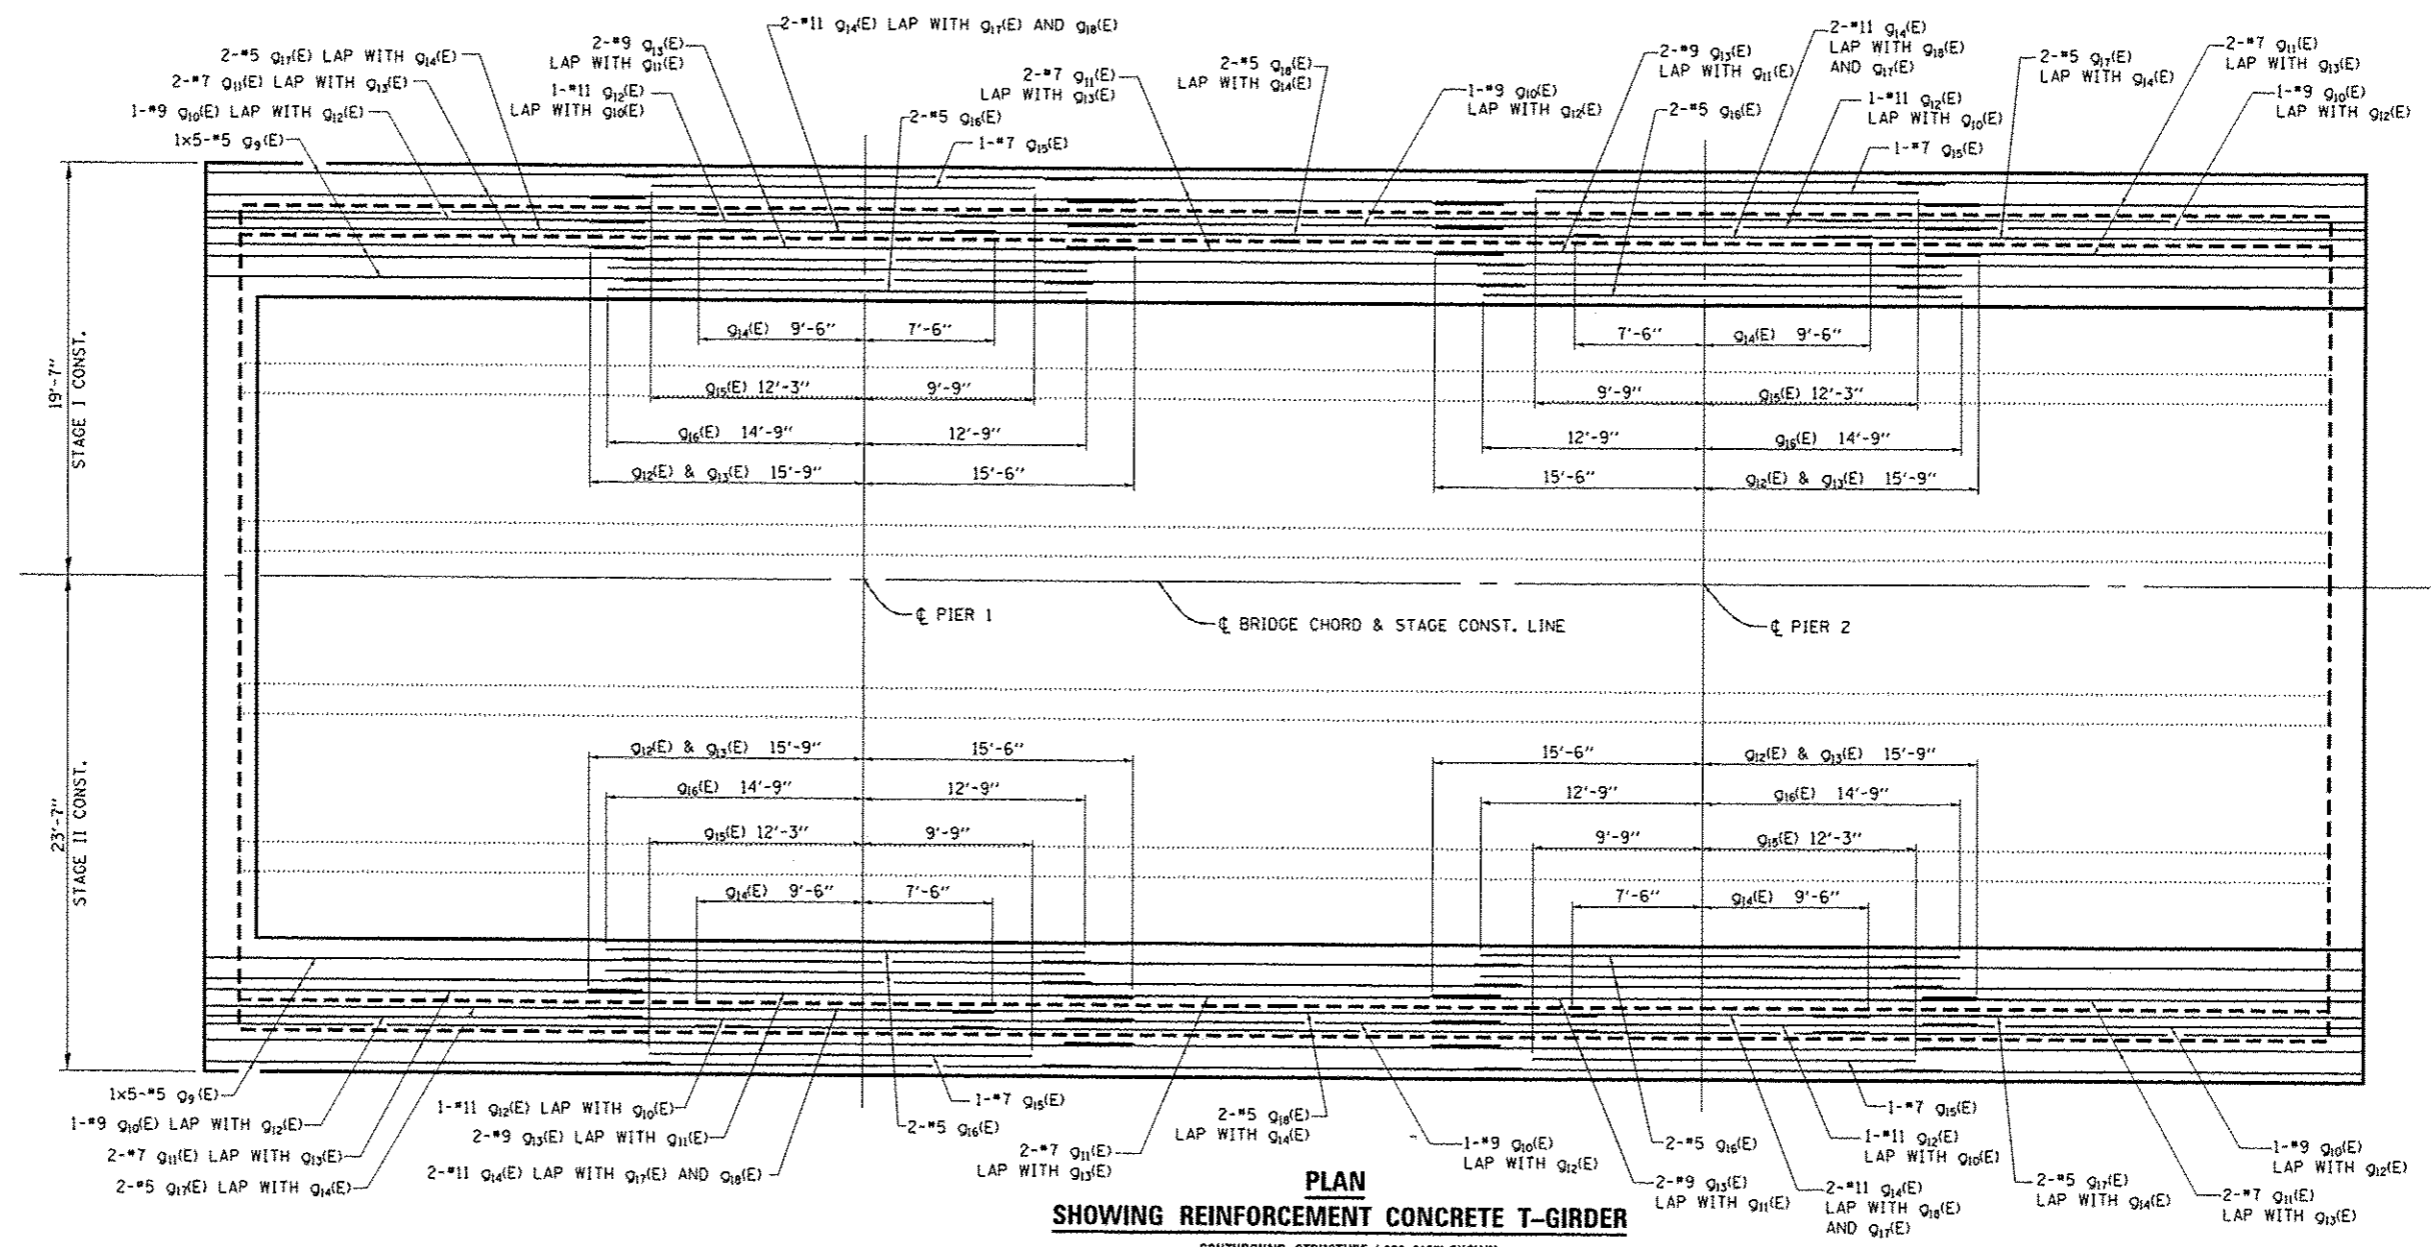

**PLAN  
SHOWING REINFORCEMENT CONCRETE T-GIRDER**

SOUTHBOUND STRUCTURE (038-0155) SHOWN  
NORTHBOUND STRUCTURE (038-0156) SIMILAR  
THRU 180 DEG. ROTATION ABOUT CENTERLINE OF FAI 57

FILE NAME	USER NAME: ppatel	DESIGNED - RW	REVISED -
PROJECT WORK	01-shc-detail.dgn	DRAWN - RW	REVISED -
PLOT SCALE	100.0000 1/16"	CHECKED -	REVISED -
MODEL NAME	PLOT DATE: 5/6/2014	DATE -	REVISED -

**STATE OF ILLINOIS  
DEPARTMENT OF TRANSPORTATION**

**SUPERSTRUCTURE RECONSTRUCTION DETAILS  
FOR STRUCTURE NO'S 038-0155 AND 038-0156**

F.A.I. RTE.	SECTION	COUNTY	TOTAL SHEETS	SHEET NO.
57	(38-6B)-2 & (38-6B)-1)-2	IRROUOIS	27	14
			CONTRACT NO. 66CB1	
ILLINOIS FED. AID PROJECT				

SCALE: SHEET 5 OF 10 SHEETS STA. 928+50.00