


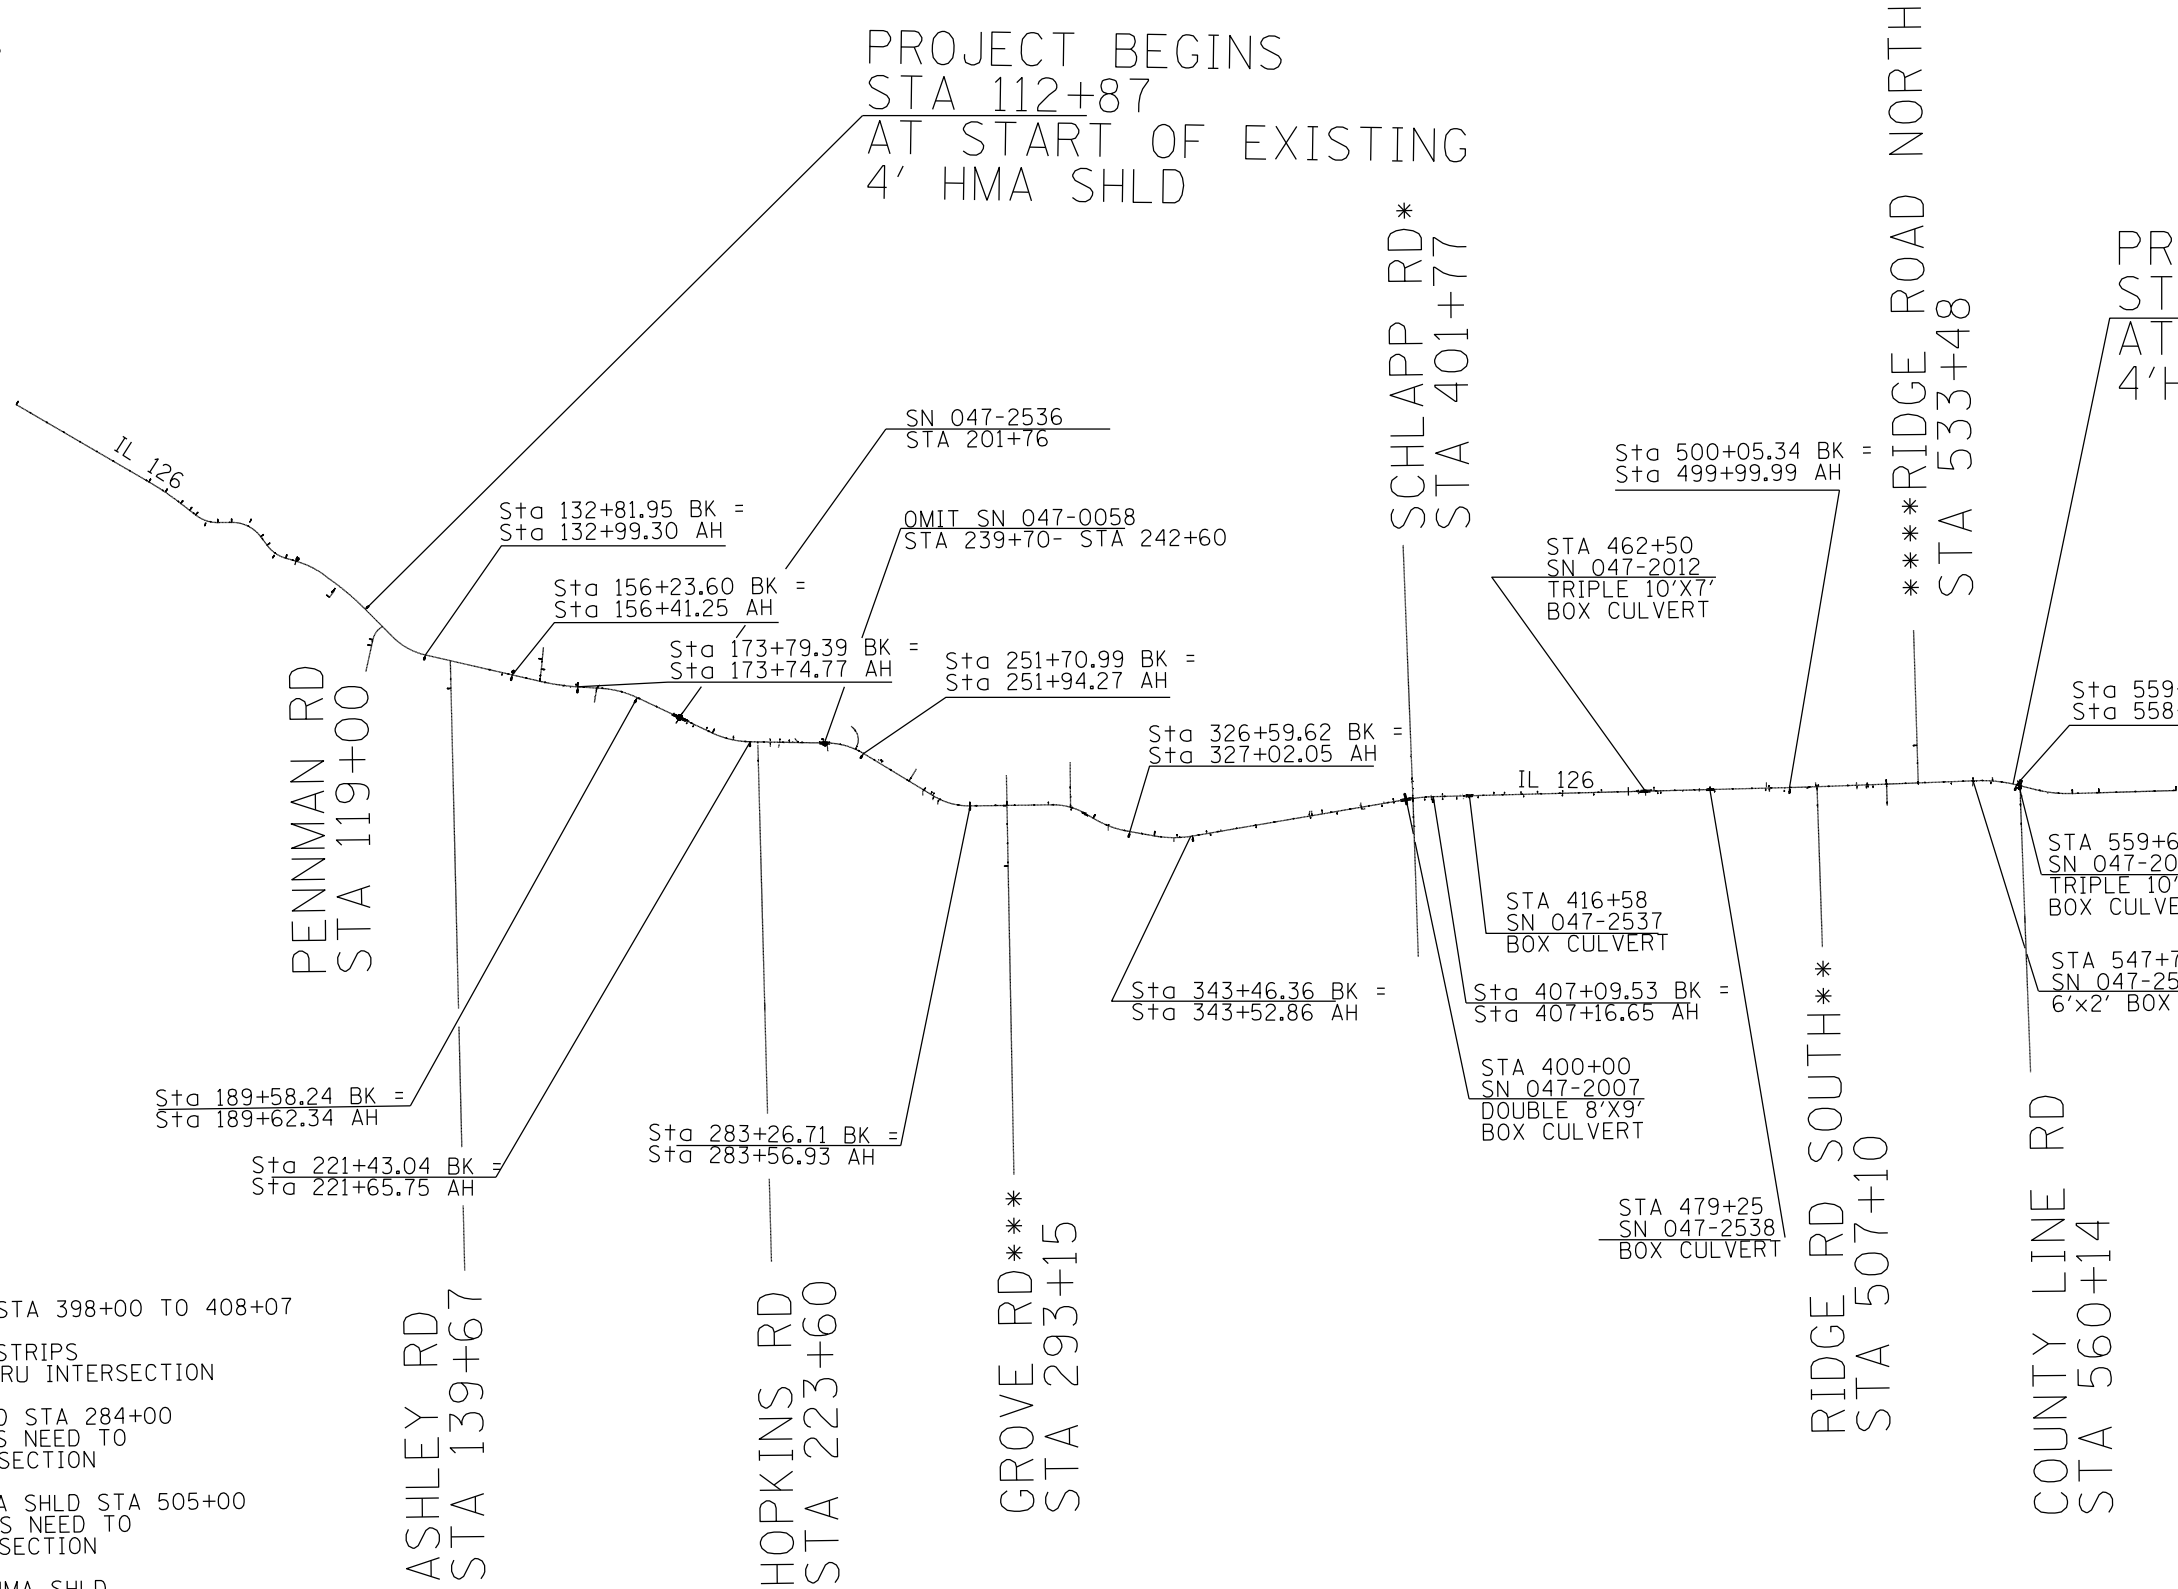

PROJECT BEGINS
 STA 112+87
 AT START OF EXISTING
 4' HMA SHLD

PROJECT ENDS
 STA 558+14
 AT EXIST
 4'HMA SHLD



*SCHLAPP RD-OMIT HMA SHLD STA 398+00 TO 408+07
 SHOULDER TO BE DONE UNDER
 SEPERATE CONTRACT.-RUMBLE STRIPS
 NEED TO BE ADDED EXCEPT THRU INTERSECTION

***GROVE ROAD-OMIT HMA SHLD STA 284+00
 TO STA 301+75-RUMBLE STRIPS NEED TO
 BE ADDED EXCEPT THRU INTERSECTION

**RIDGE ROAD SOUTH-OMIT HMA SHLD STA 505+00
 TO STA 508+85-RUMBLE STRIPS NEED TO
 BE ADDED EXCEPT THRU INTERSECTION

****RIDGE ROAD NORTH-OMIT HMA SHLD
 STA 524+76 TO 542+20- SHOULDER TO BE DONE
 UNDER SEPERATE CONTRACT-RUMBLE STRIPS NEED TO
 BE ADDED EXCEPT THRU INTERSECTION

ALL STATIONS ARE APPROXIMATE

FILE NAME =	USER NAME = \$USER\$	DESIGNED -	REVISED -	STATE OF ILLINOIS DEPARTMENT OF TRANSPORTATION	PROJECT LAYOUT			F.A.U. RTE.	SECTION	COUNTY	TOTAL SHEETS	SHEET NO.
*FILEL\$		DRAWN -	REVISED -					379	(118,119)-2	KENDALL	25	6
*MODELNAME\$		CHECKED -	REVISED -		SCALE: _____ SHEET _____ OF _____ SHEETS STA. _____ TO STA. _____			CONTRACT NO. 66039				
		DATE -	REVISED -		ILLINOIS FED. AID PROJECT							