


MILLING AND RESURFACING PROFILE
FOR HMA SURFACE REMOVAL, 4 1/2"

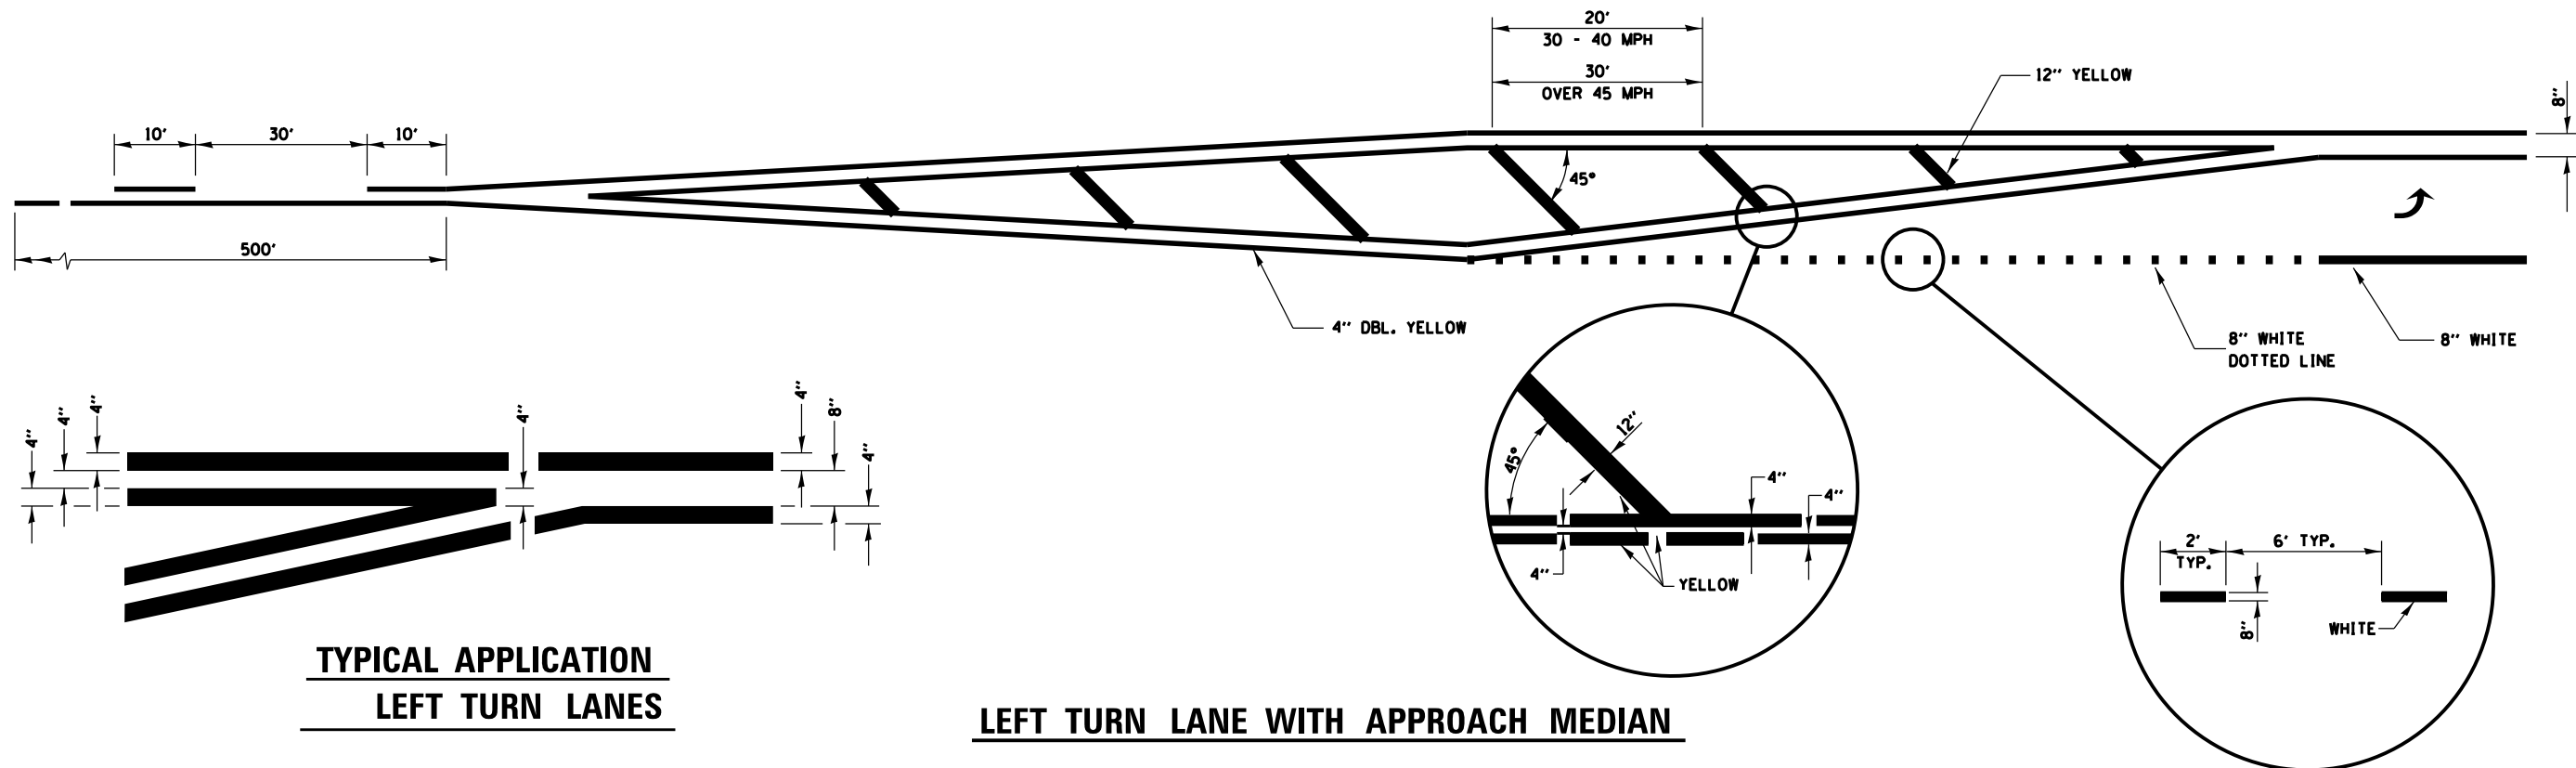

TYPICAL APPLICATION
LEFT TURN LANES

LEFT TURN LANE WITH APPROACH MEDIAN

FILE NAME = \$FILEL\$	USER NAME = \$USER\$	DESIGNED - _____	REVISED - _____	STATE OF ILLINOIS DEPARTMENT OF TRANSPORTATION	DETAILS	F.A.U. RTE.	SECTION	COUNTY	TOTAL SHEETS	SHEET NO.	
	PLOT SCALE = \$SCALE\$	DRAWN - _____	REVISED - _____			379	(118.1191)-2	KENDALL	25	10	
\$MODELNAME\$	PLOT DATE = \$DATE\$	CHECKED - _____	REVISED - _____			CONTRACT NO. 66039					
		DATE - _____	REVISED - _____			SCALE: _____	SHEET _____	OF _____	SHEETS	STA. _____	TO STA. _____