


TYPICAL SECTION
 FAP 317 (US 24)
 L.M. 0.0 TO L.M. 6.0

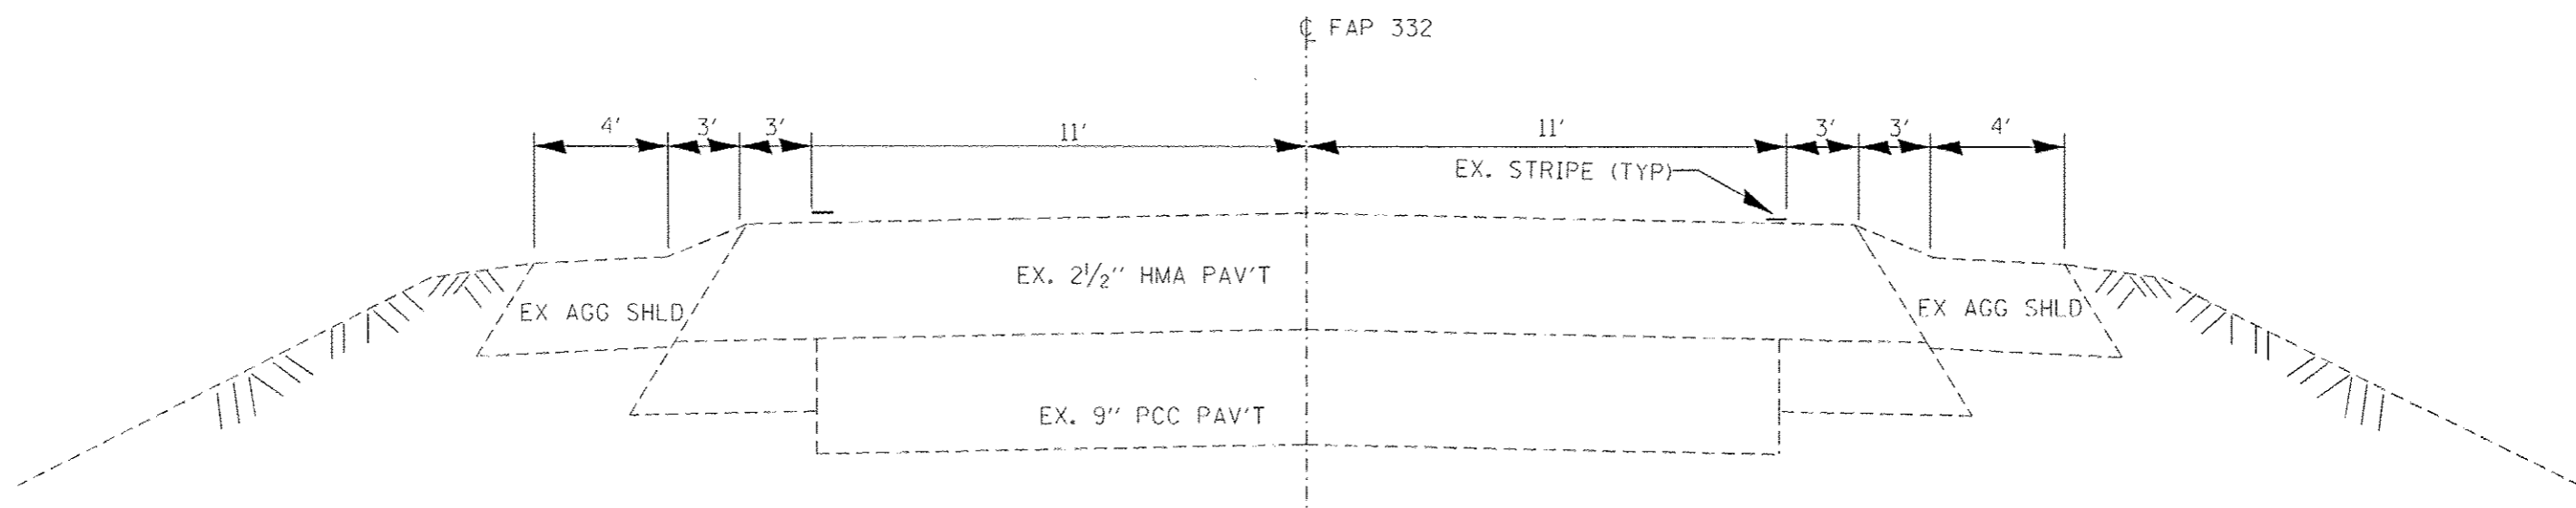

TYPICAL SECTION
 FAP 332 (IL 1)
 L.M. 0.0 TO L.M. 9.0

FILE NAME *	USER NAME *	DESIGNED -	REVISOR -	STATE OF ILLINOIS DEPARTMENT OF TRANSPORTATION	TYPICAL SECTIONS	F.A.P. #	SECTION	COUNTY	TOTAL SHEETS	SHEET NO.	
C:\pwork\pwork\ahmedh\036878\036878.dgn	ahmedh	DRAWN - HASAN AHMED	REVISOR -			317, 332	D3 CRACK SEALING 2015-1	IRROUOIS	7	4	
PLOT SCALE * 1/80.0000		CHECKED -	REVISOR -			CONTRACT NO. 66D40		ILLINOIS FED. AID PROJECT			
PLOT DATE * 5/5/2014		DATE -	REVISOR -			SCALE:	SHEET NO. 1 OF 1 SHEETS	STA.	TO STA.		