


CRACK ROUTING AND SEALING DETAIL

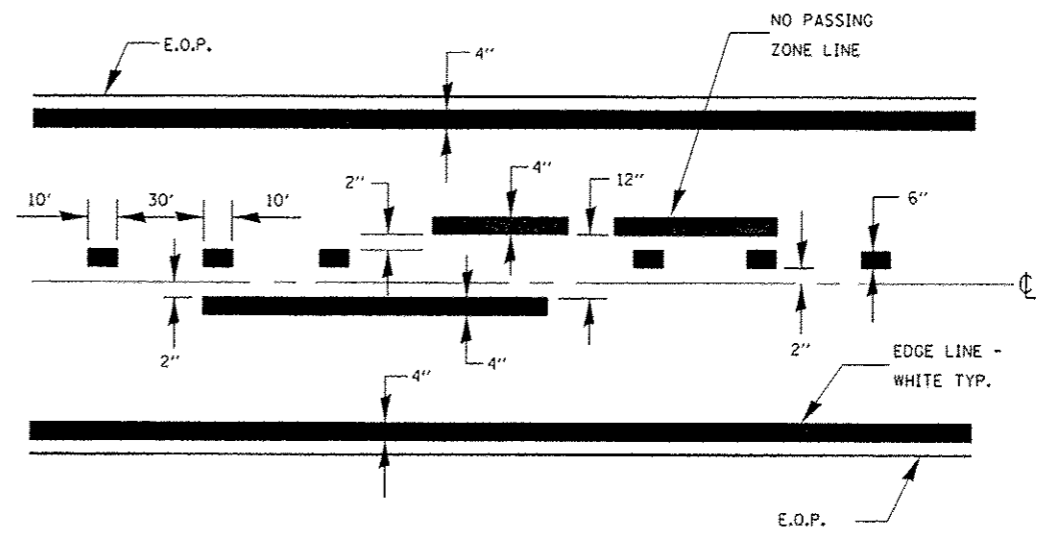

CENTERLINE & NO PASSING ZONE LINES - YELLOW

PAVEMENT MARKING

NOTE 1:
 THE CRACK OR JOINT SHALL BE SLIGHTLY OVERFILLED AND IMMEDIATELY SQUEEGEED TO PROVIDE A "BAND-AID" TYPE EFFECT APPROXIMATELY TWICE THE WIDTH OF THE ROUTED CRACK OR OPEN CRACK/JOINT FLUSH WITH THE PAVEMENT SURFACE AND WITH THE EDGES FEATHERED OUT.

FILE NAME *	USER NAME * ahmedh	DESIGNED - HASAN AHMED	REVISED -	STATE OF ILLINOIS DEPARTMENT OF TRANSPORTATION	DETAILS	F.A.P. RTE.	SECTION	COUNTY	TOTAL SHEETS	SHEET NO.	
c:\pwork\pwork\ahmedh\d0368789\03660	10-dt-detailed.dgn	DRAWN - HASAN AHMED	REVISED -			317, 332	D3 CRACK SEALING 2015-1	IROQUOIS	7	7	
	PLOT SCALE * 1/8"=1'-0"	CHECKED -	REVISED -			CONTRACT NO. 66040					
	PLOT DATE * 5/5/2014	DATE -	REVISED -			ILLINOIS FED. AID PROJECT					