
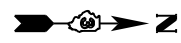




MATCH LINE STA. 817+00

MATCH LINE STA. 832+00

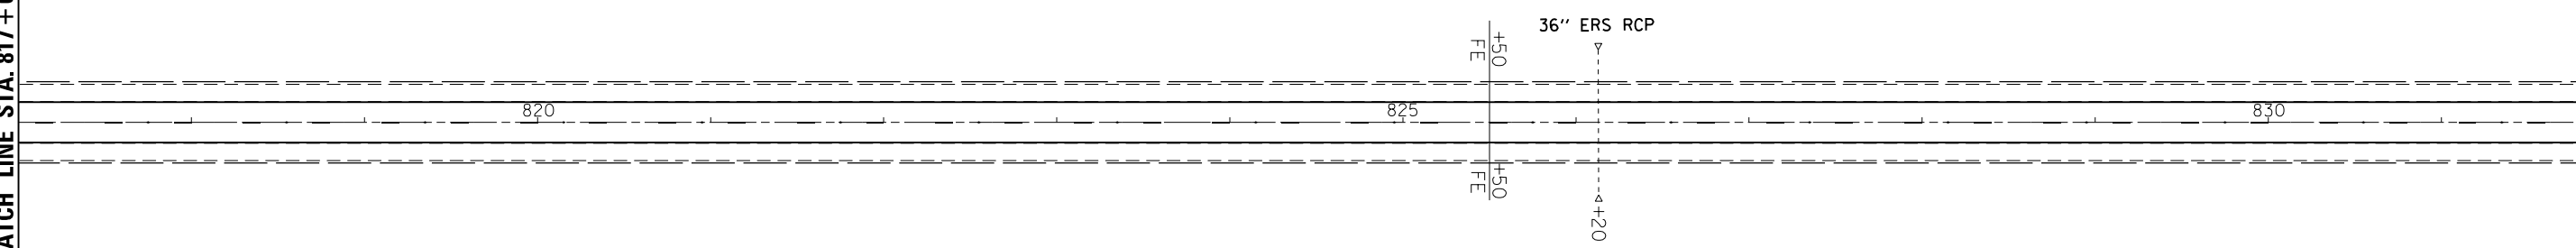


MATCH LINE STA. 832+00

MATCH LINE STA. 847+00

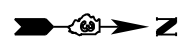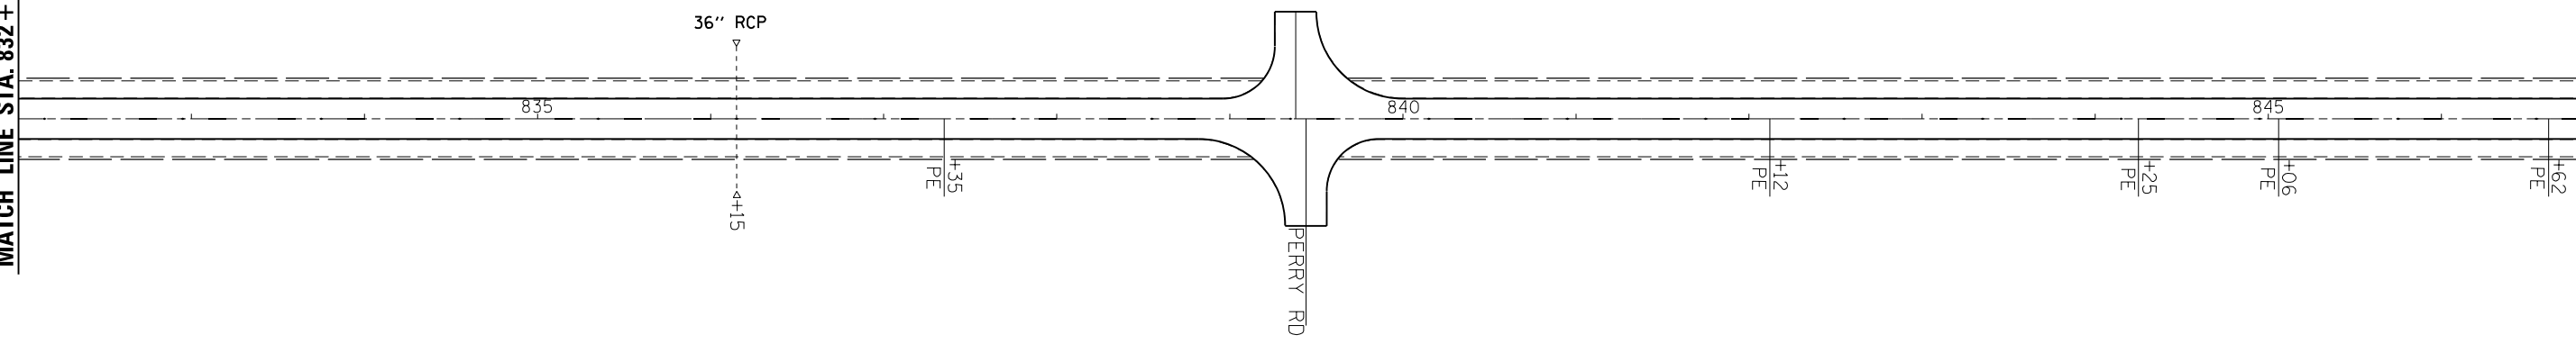

MATCH LINE STA. 847+00

MATCH LINE STA. 862+00

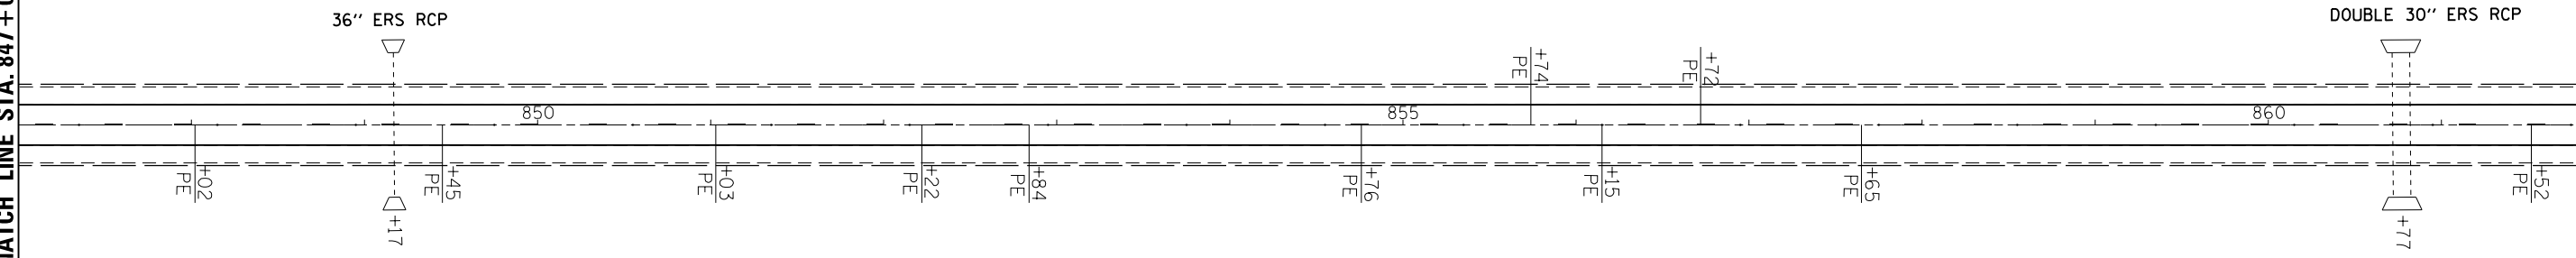

FILE NAME =	USER NAME = duncanbd	DESIGNED -	REVISED -
ei:\pw\work\p\dot\duncanbd\0373950\036047-sh1-plan.dgn		DRAWN -	REVISED -
	PLOT SCALE = 100.0000' / in.	CHECKED -	REVISED -
	PLOT DATE = 6/4/2014	DATE -	REVISED -

**STATE OF ILLINOIS
DEPARTMENT OF TRANSPORTATION**

PLAN VIEW

SCALE: 1=50 SHEET NO. 7 OF 17 SHEETS STA. 817+00 TO STA. 862+00

F.A.P. RTE.	SECTION	COUNTY	TOTAL SHEETS	SHEET NO.
68	(29,30)RS-4	DEKALB	26	18
CONTRACT NO. 66952				
ILLINOIS FED. AID PROJECT				