
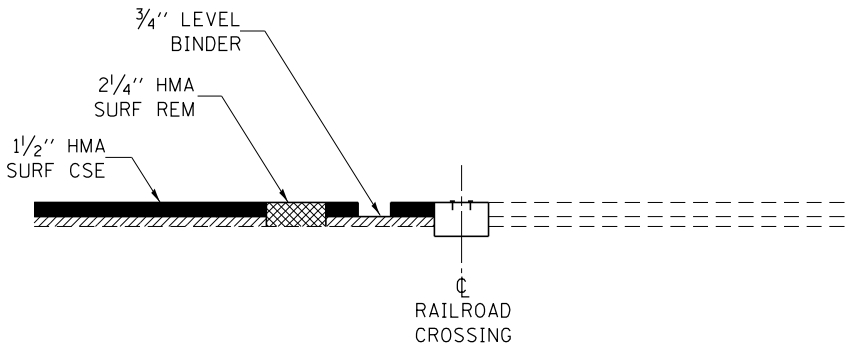


**PAVEMENT MARKING  
AT ISLAND  
U.S. 45**

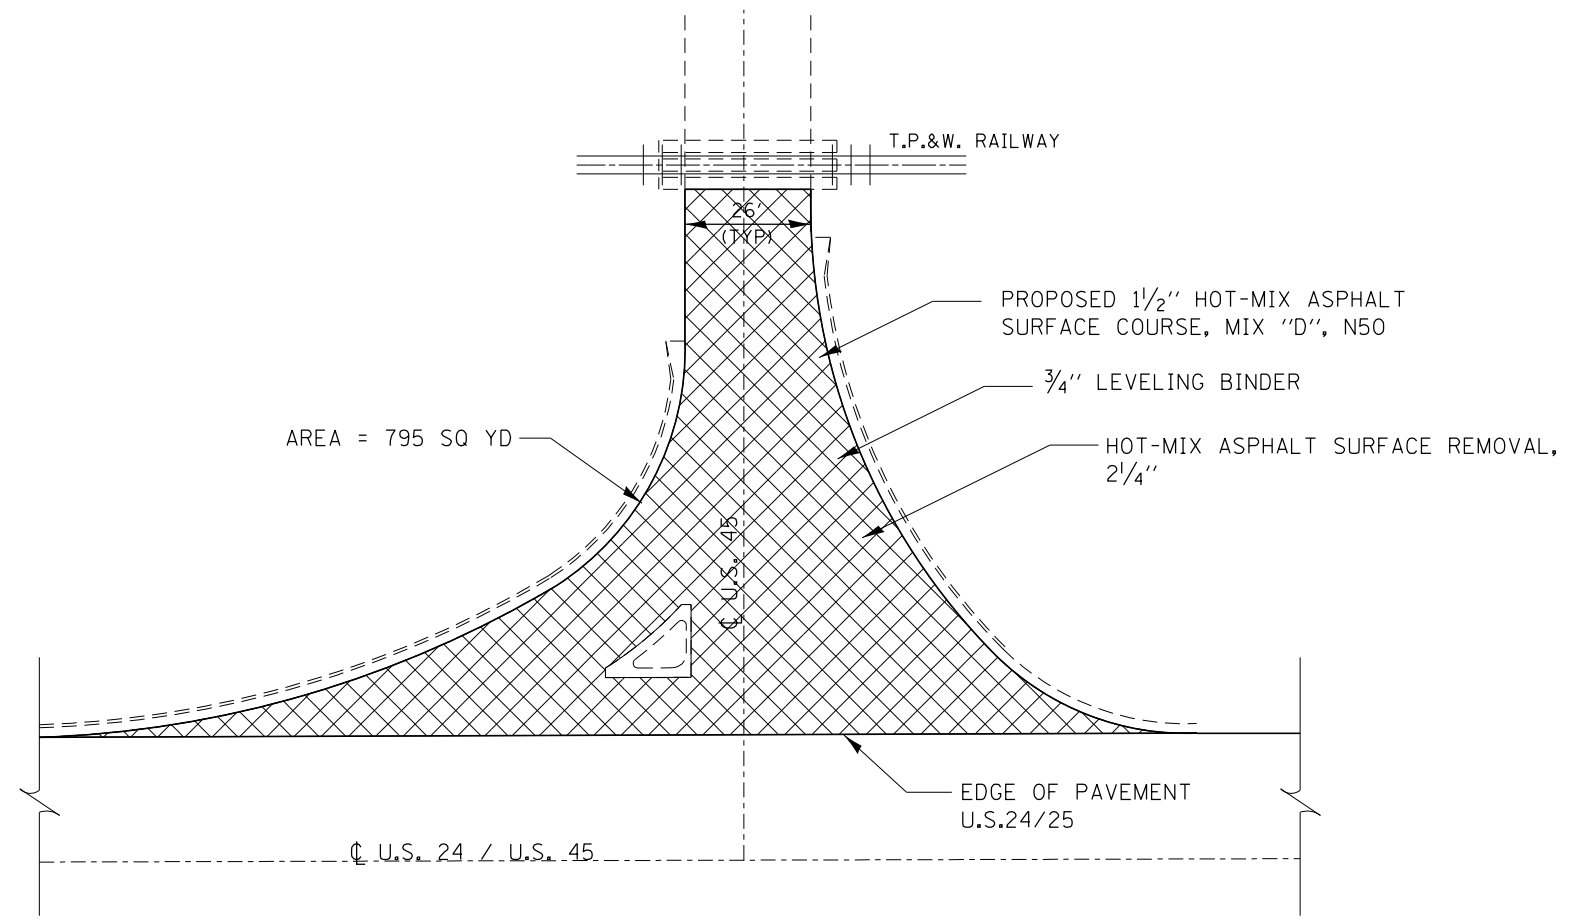

**HMA SURFACE REMOVAL AT RAILROAD CROSSING**

FILE NAME =	USER NAME = lukkeridp	DESIGNED -	REVISED -
et:\pwork\pwork\lukkeridp\0380229\0386069-shd-details.dgn		DRAWN -	REVISED -
	PLOT SCALE = 100.0000' / in.	CHECKED -	REVISED -
	PLOT DATE = 6/10/2014	DATE -	REVISED -

**STATE OF ILLINOIS  
DEPARTMENT OF TRANSPORTATION**

<b>DETAILS</b>			
SCALE:	SHEET	OF SHEETS	STA. TO STA.

F.A.P. RTE.	SECTION	COUNTY	TOTAL SHEETS	SHEET NO.
317	(36,21)RS	IROQUOIS	16	10
CONTRACT NO. 66D69			ILLINOIS FED. AID PROJECT	