


PROJECT NO.	SECTION	COUNTY	TOTAL SHEETS	SHEET NO.
317	(36)21RS	IROQUOIS	16	15
CONTRACT NO. 66D69				

FOR INFORMATION ONLY

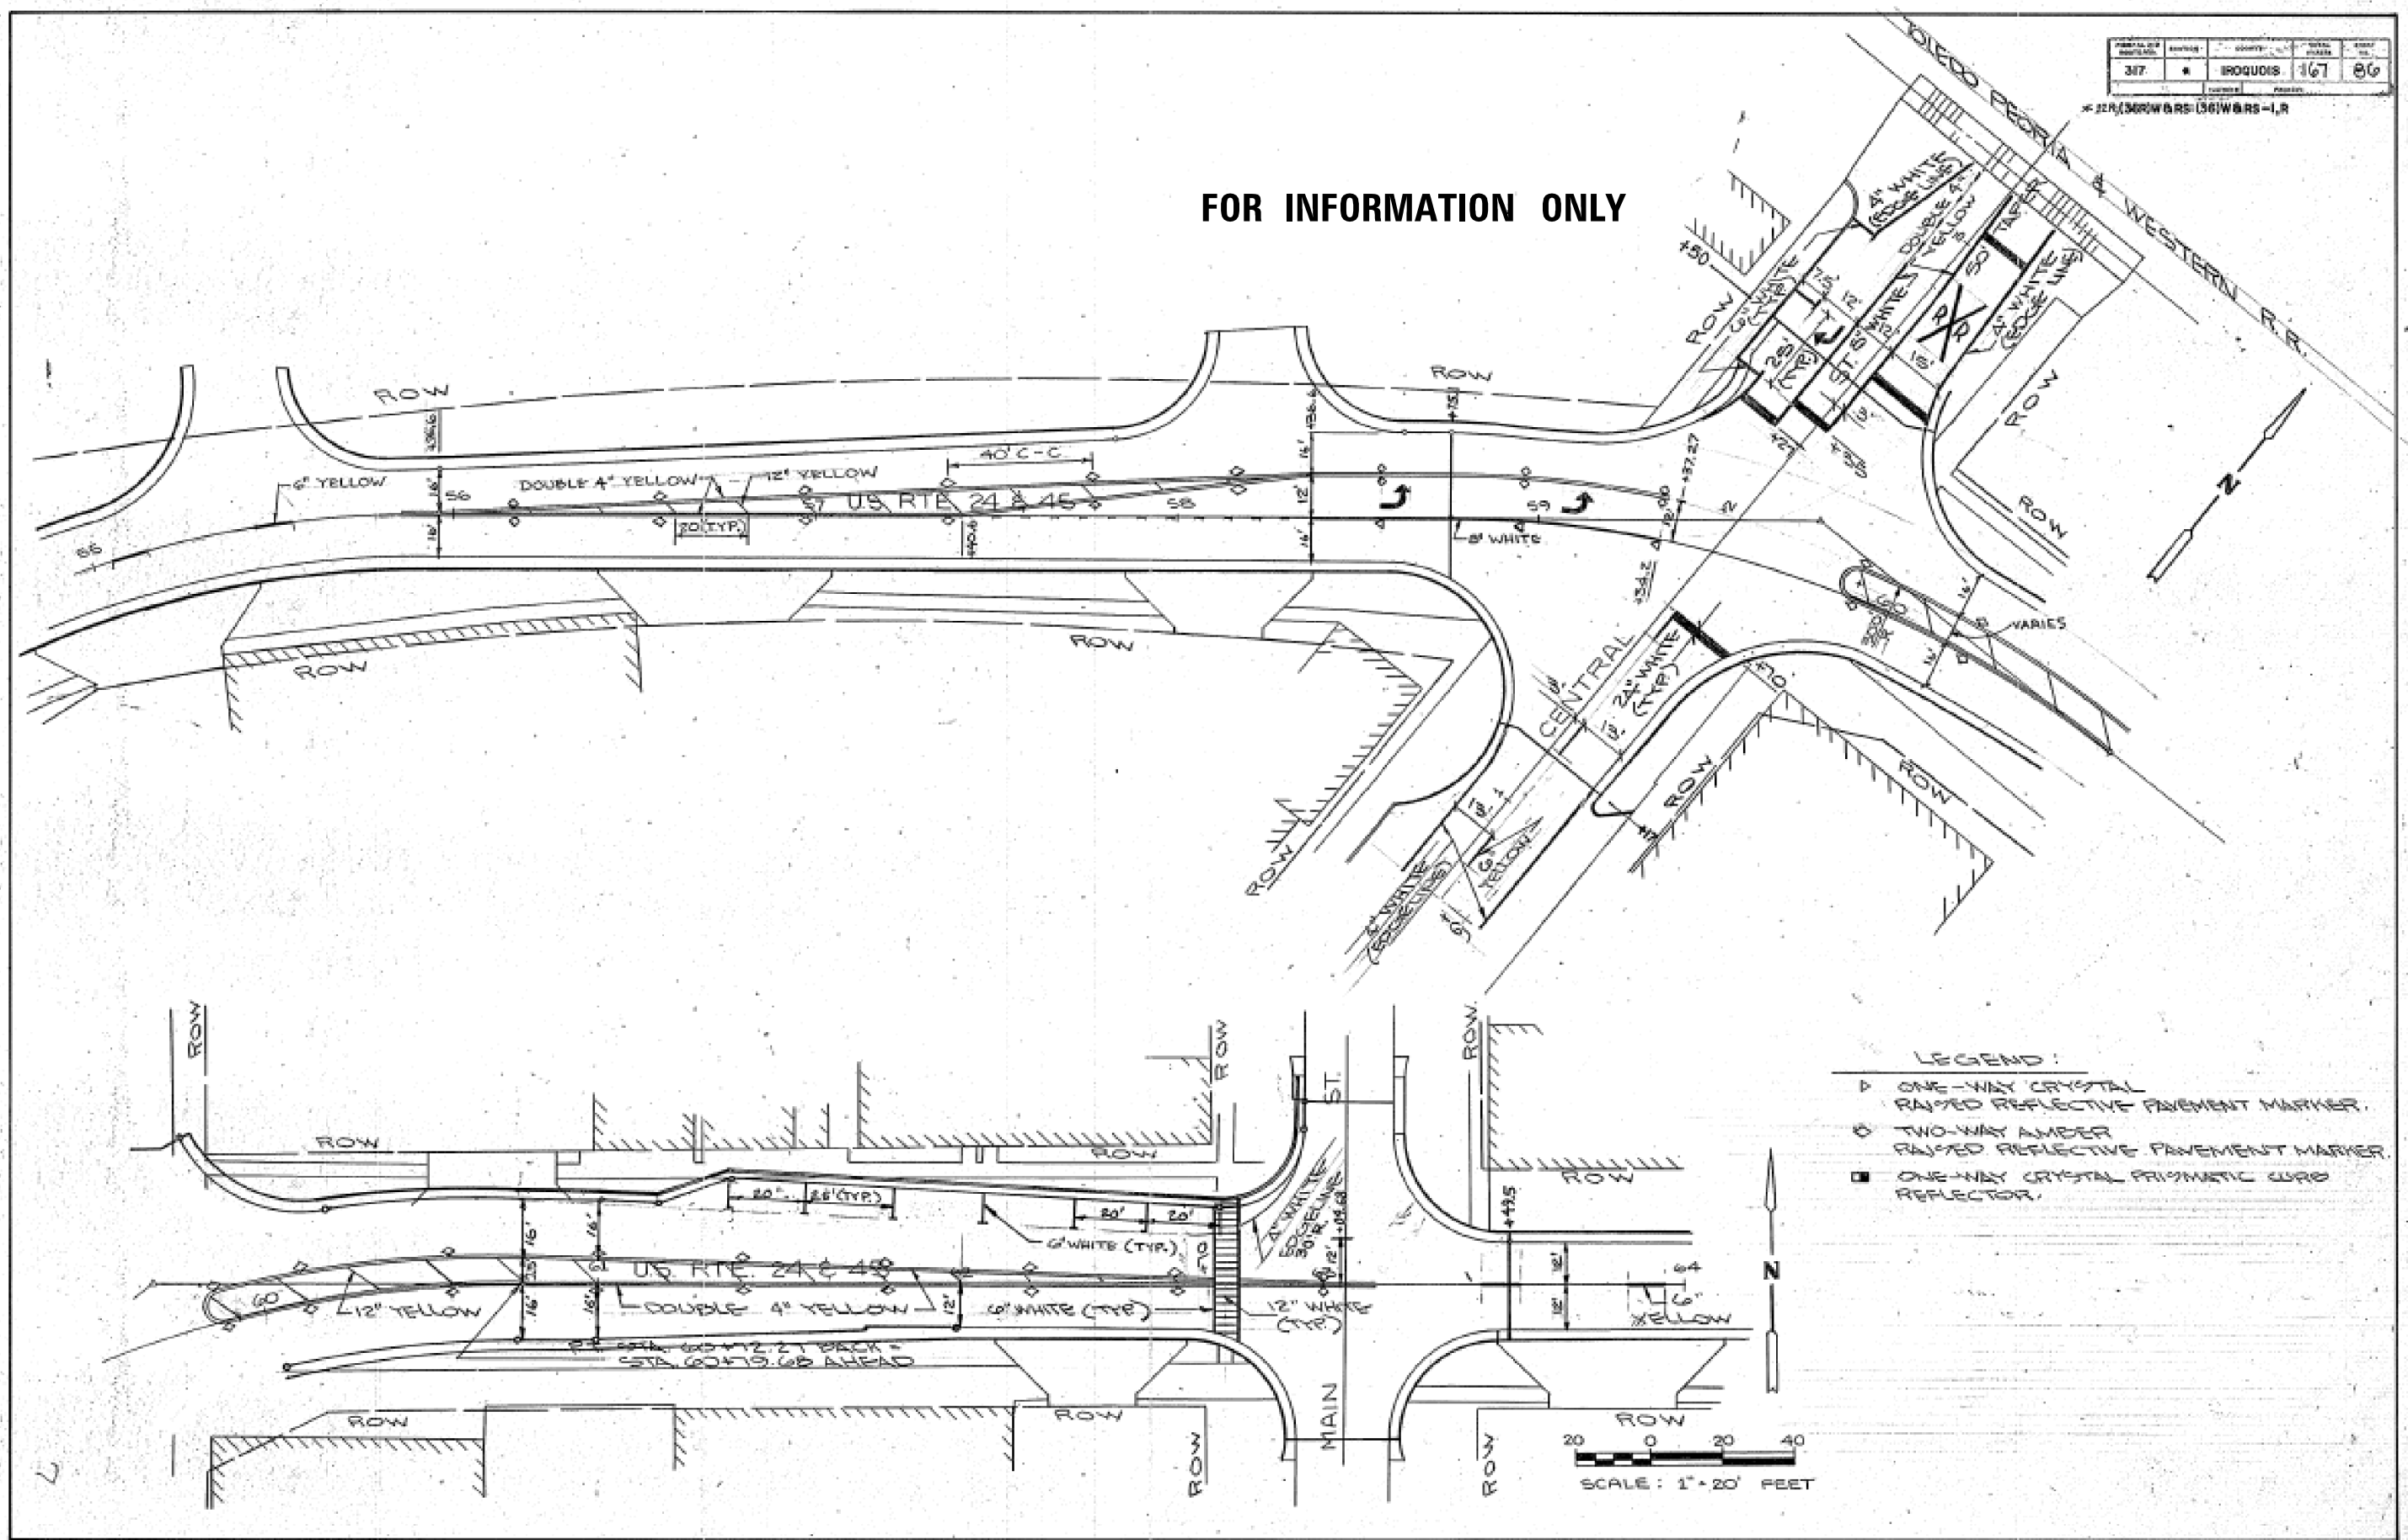

U.S. RTE. 24 & 45 STRIPING PLAN

FILE NAME =	USER NAME = lukkaridp	DESIGNED -	REVISED -
e:\pwork\pwork\d0380229\0386069-shr-details.dgn		DRAWN -	REVISED -
PLOT SCALE = 100.0000' / in.		CHECKED -	REVISED -
PLOT DATE = 6/10/2014		DATE -	REVISED -

STATE OF ILLINOIS
DEPARTMENT OF TRANSPORTATION

EXISTING PAVEMENT MARKINGS

SCALE:	SHEET	OF	SHEETS	STA.	TO	STA.
--------	-------	----	--------	------	----	------

F.A.P. RTE.	SECTION	COUNTY	TOTAL SHEETS	SHEET NO.
317	(36)21RS	IROQUOIS	16	15
CONTRACT NO. 66D69				
ILLINOIS FED. AID PROJECT				