



PROJECT NO.	SECTION	COUNTY	TOTAL SHEETS	SHEET NO.
317	4	IROQUOIS	16	81

FOR INFORMATION ONLY

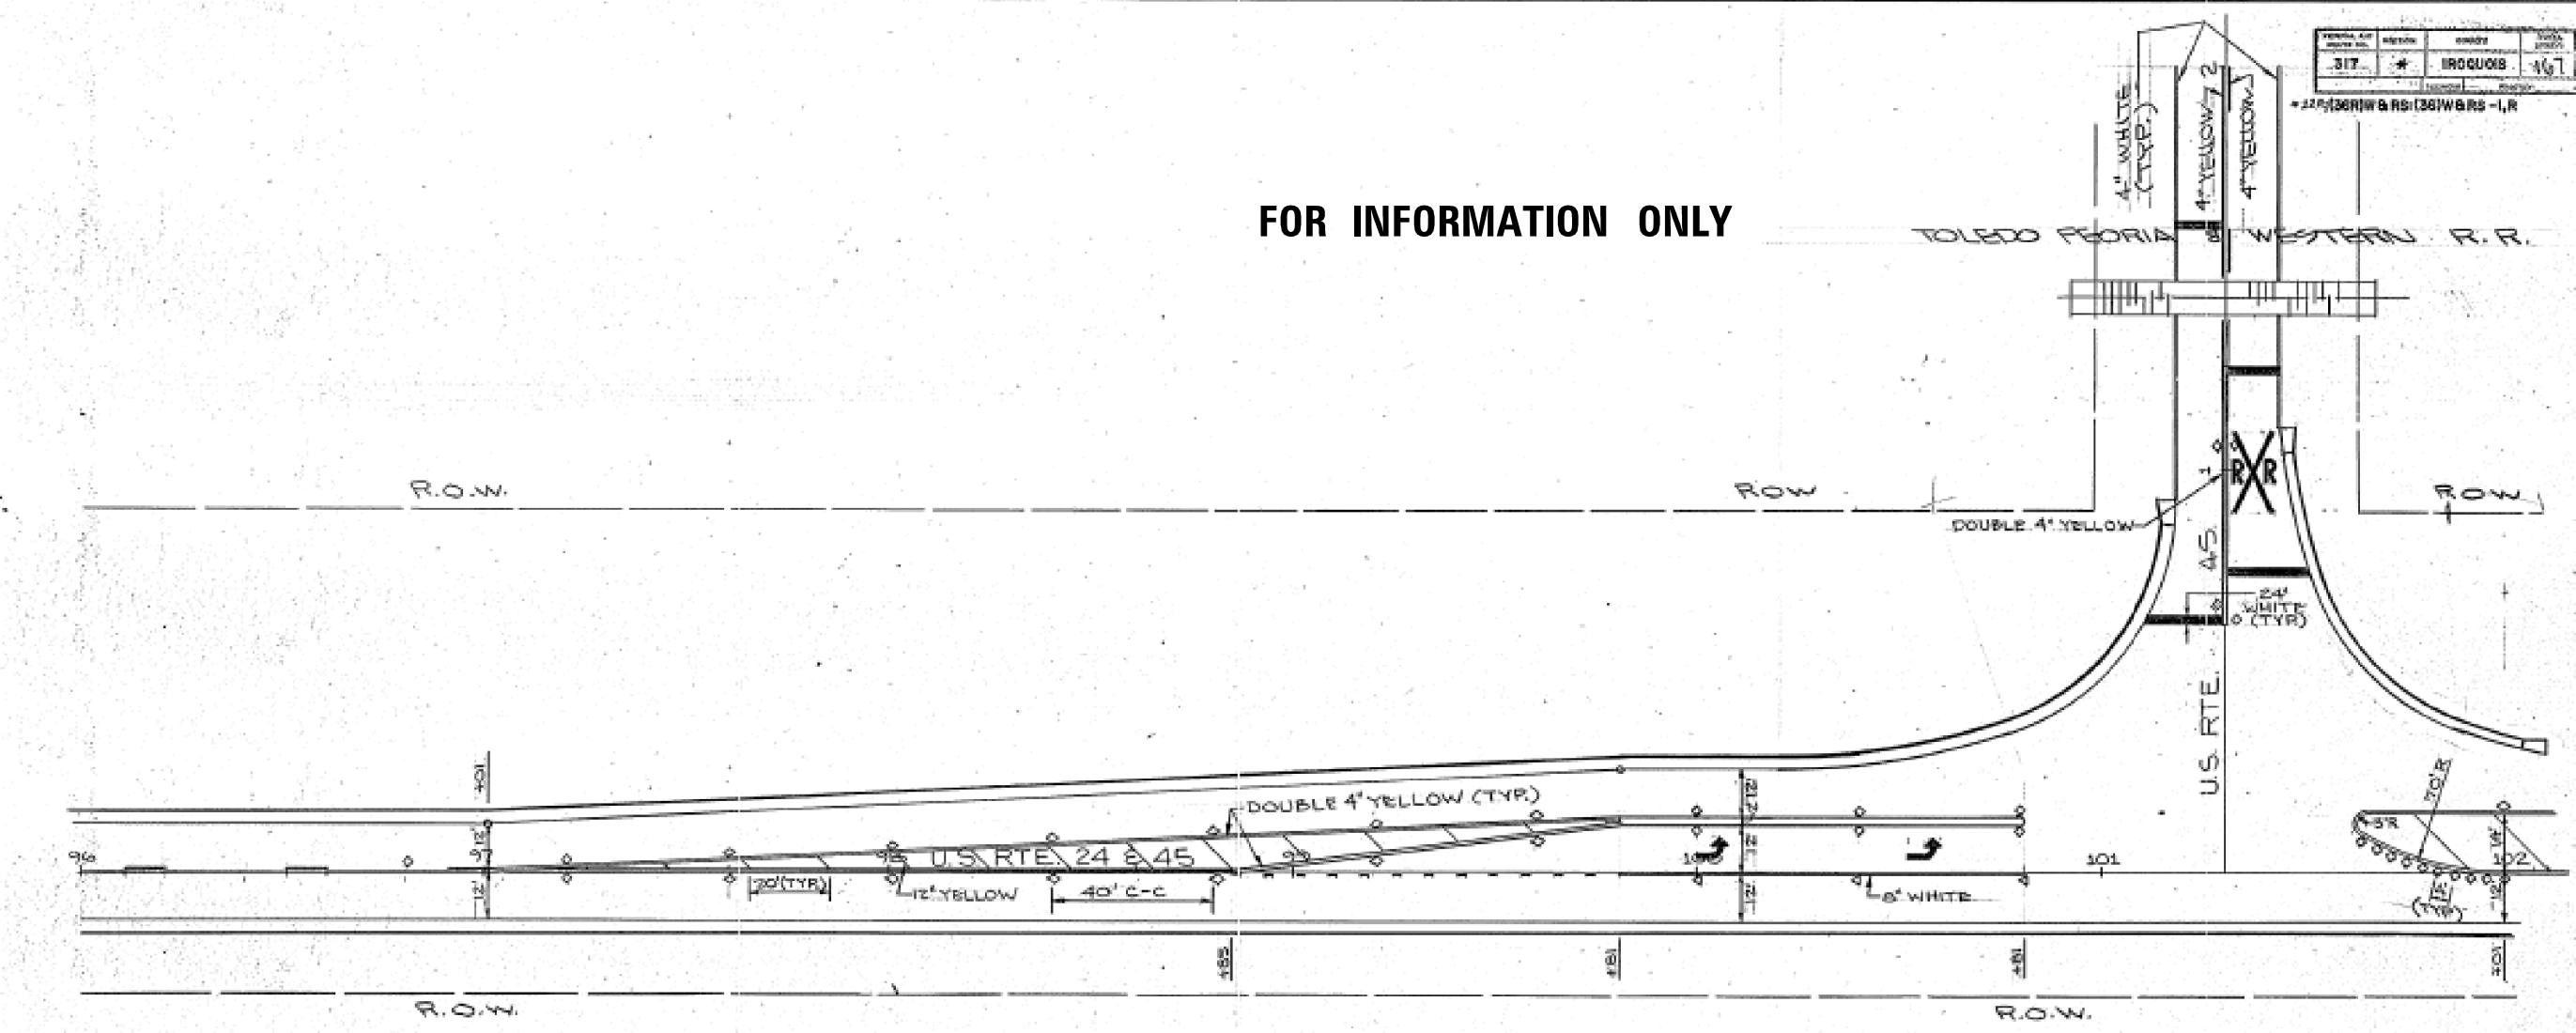

- LEGEND:
- ▷ ONE-WAY CRYSTAL RAISED REFLECTIVE PAVEMENT MARKER.
 - ◊ TWO-WAY AMBER RAISED REFLECTIVE PAVEMENT MARKER.
 - ONE-WAY CRYSTAL PRISMATIC CURB REFLECTOR.

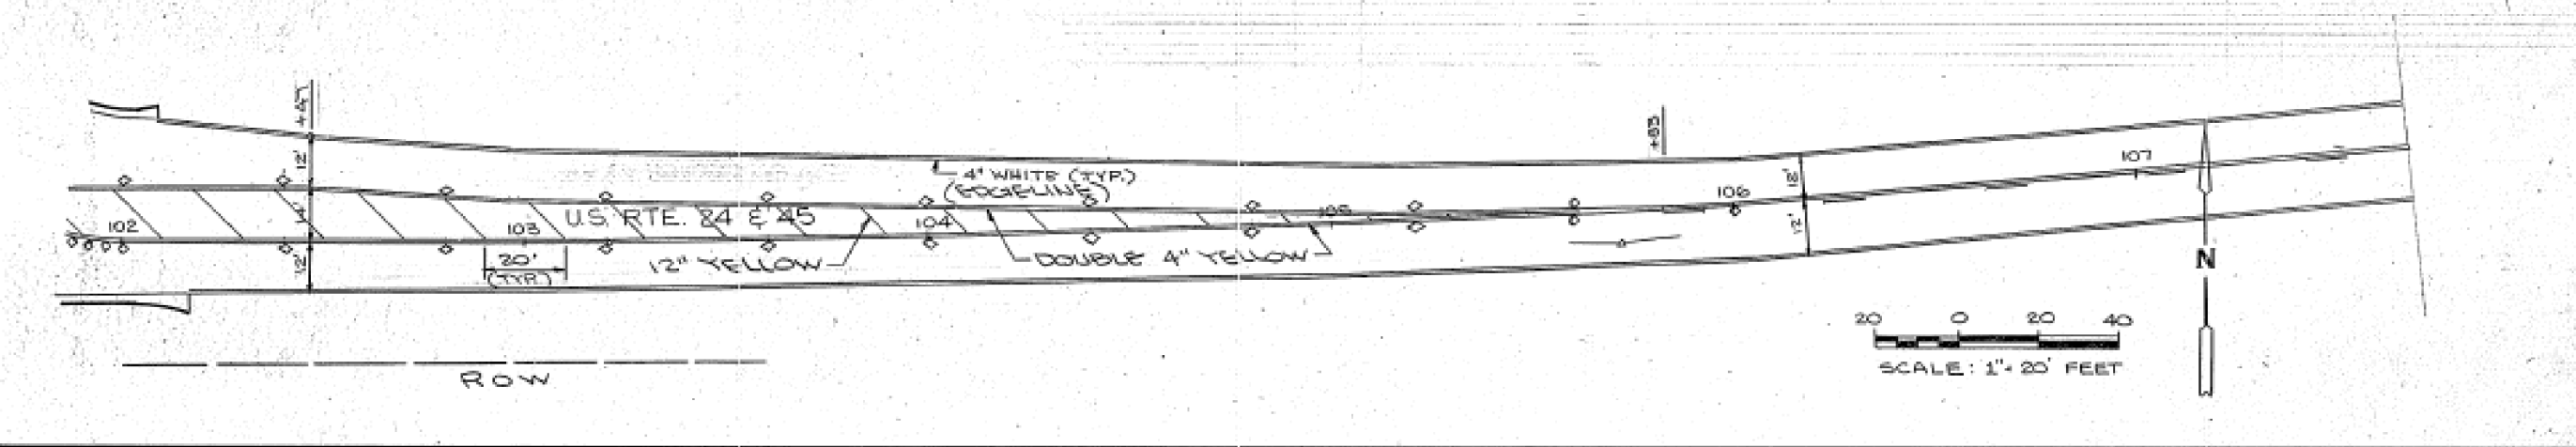

U.S. RTE. 24 & 45 STRIPING PLAN

FILE NAME =	USER NAME = lukkaridp	DESIGNED -	REVISED -
et:\pw_work\pwidot\lukkaridp\d0380229\0386069-sh1-details.dgn		DRAWN -	REVISED -
PLOT SCALE = 100.0000' / in.		CHECKED -	REVISED -
PLOT DATE = 6/10/2014		DATE -	REVISED -

STATE OF ILLINOIS
DEPARTMENT OF TRANSPORTATION

EXISTING PAVEMENT MARKINGS

SCALE:	SHEET	OF	SHEETS	STA.	TO	STA.
--------	-------	----	--------	------	----	------

F.A.P. RTE.	SECTION	COUNTY	TOTAL SHEETS	SHEET NO.
317	(36,21)RS	IROQUOIS	16	16
CONTRACT NO. 66D69			ILLINOIS FED. AID PROJECT	