


TYPICAL APPLICATION FOR
YELLOW SKIP-DASH LANE LINES

DETAIL

PAVEMENT MARKING LEGEND

- ① 4" SOLID (YELLOW) - SEE TYPICAL SECTIONS FOR OFFSET
- ② 4" SOLID (WHITE) - 12' OFFSET
- ③ 4" DOUBLE (YELLOW)
- ④ 4" SKIP DASH (YELLOW) (SEE DETAIL)

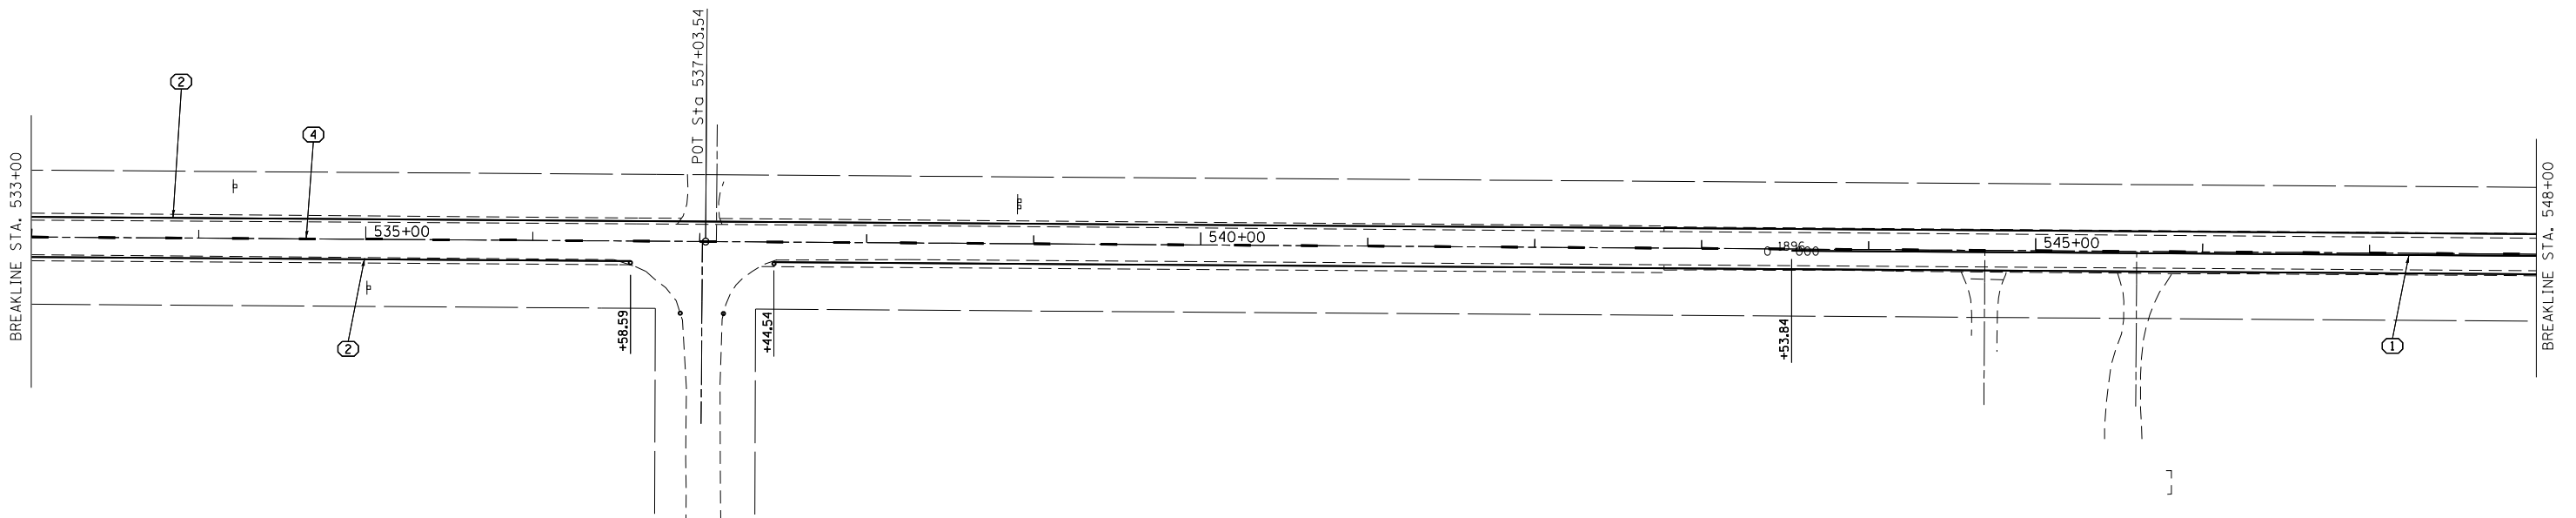

FILE NAME =
D488778-SHT-PMK.dgn
Default

USER NAME = aubreys
PLOT SCALE = 100.0000' / in.
PLOT DATE = 5/16/2014

DESIGNED -
DRAWN -
CHECKED -
DATE -

REVISED -
REVISED -
REVISED -
REVISED -

STATE OF ILLINOIS
DEPARTMENT OF TRANSPORTATION

PROPOSED PAVEMENT MARKINGS

SCALE: SHEET OF SHEETS STA. TO STA.

F.A.S RTE.	SECTION	COUNTY	TOTAL SHEETS	SHEET NO.
379	(101, 111)RS-3	KNOX	33	20
CONTRACT NO. 68B98				
ILLINOIS FED. AID PROJECT				