


PAVEMENT MARKING LEGEND	
①	4" SOLID (YELLOW) - SEE TYPICAL SECTIONS FOR OFFSET
②	4" SOLID (WHITE) - 12' OFFSET
③	4" DOUBLE (YELLOW)
④	4" SKIP DASH (YELLOW) (SEE DETAIL)

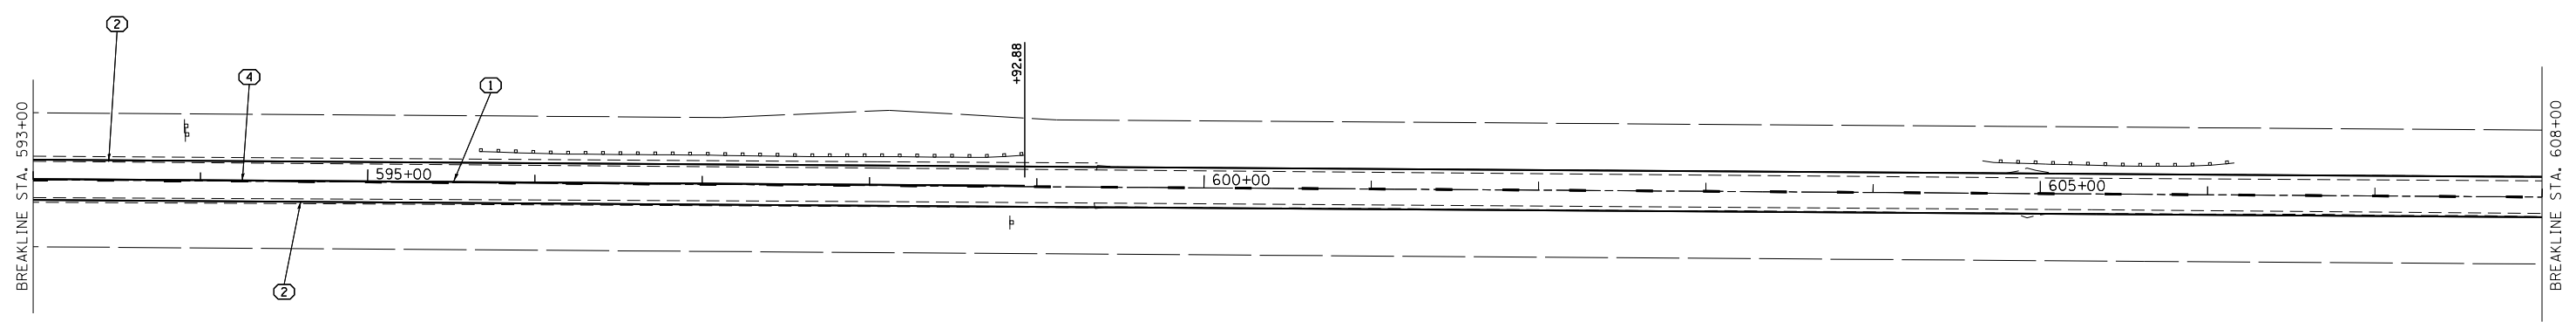

FILE NAME = D488778-SHT-PMK.dgn Default	USER NAME = aubreys	DESIGNED -	REVISED -	<b>STATE OF ILLINOIS DEPARTMENT OF TRANSPORTATION</b>	<b>PROPOSED PAVEMENT MARKINGS</b>				F.A.S. RTE.	SECTION	COUNTY	TOTAL SHEETS	SHEET NO.
	PLOT SCALE = 100.0000' / in.	CHECKED -	REVISED -						379	(101, 111)RS-3	KNOX	33	22
	PLOT DATE = 5/16/2014	DATE -	REVISED -		SCALE:	SHEET	OF	SHEETS	STA.	TO	STA.	ILLINOIS FED. AID PROJECT CONTRACT NO. 68B98	