


TYPICAL APPLICATION FOR YELLOW SKIP-DASH LANE LINES

DETAIL

PAVEMENT MARKING LEGEND	
①	4" SOLID (YELLOW) - SEE TYPICAL SECTIONS FOR OFFSET
②	4" SOLID (WHITE) - 12' OFFSET
③	4" DOUBLE (YELLOW)
④	4" SKIP DASH (YELLOW) (SEE DETAIL)

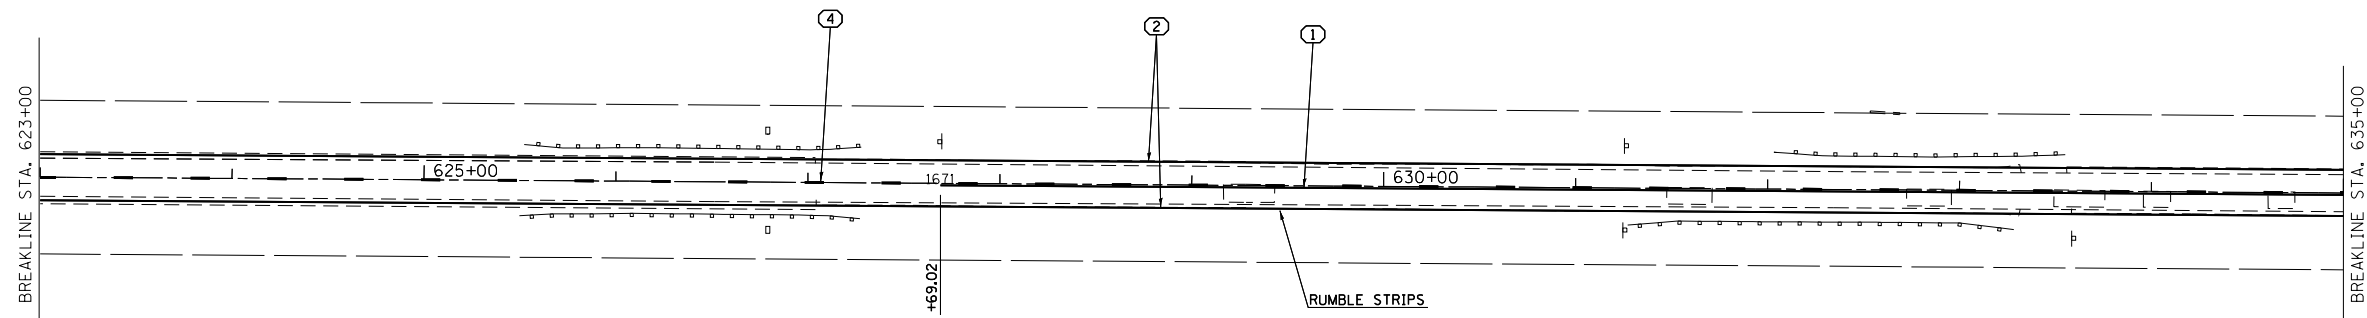

FILE NAME = D488778-SHT-PMK.dgn	USER NAME = aubreys	DESIGNED -	REVISED -
Default	PLOT SCALE = 100.0000' / in.	DRAWN -	REVISED -
	PLOT DATE = 5/16/2014	CHECKED -	REVISED -
		DATE -	REVISED -

**STATE OF ILLINOIS
DEPARTMENT OF TRANSPORTATION**

PROPOSED PAVEMENT MARKINGS			
SCALE:	SHEET	OF SHEETS	STA. TO STA.

F.A.S. RTE.	SECTION	COUNTY	TOTAL SHEETS	SHEET NO.
379	(101, 111)RS-3	KNOX	33	23
CONTRACT NO. 68B98				
ILLINOIS FED. AID PROJECT				