

F.A.S. RTE.	SECTION	COUNTY	TOTAL SHEETS	SHEET NO.
1513		CHAMP/PIATT	40	1
		ILLINOIS		CONTRACT NO. 70841

5RS-3

D95-048-10

STATE OF ILLINOIS
DEPARTMENT OF TRANSPORTATION
DIVISION OF HIGHWAYS


**PROPOSED
HIGHWAY PLANS**

FAS ROUTE 1513 (IL 10)
SECTION 5RS-3

RESURFACING INTERMITTENT PATCHING
CHAMPAIGN / PIATT COUNTY

C-95-048-10

I-72 TO BONDVILLE

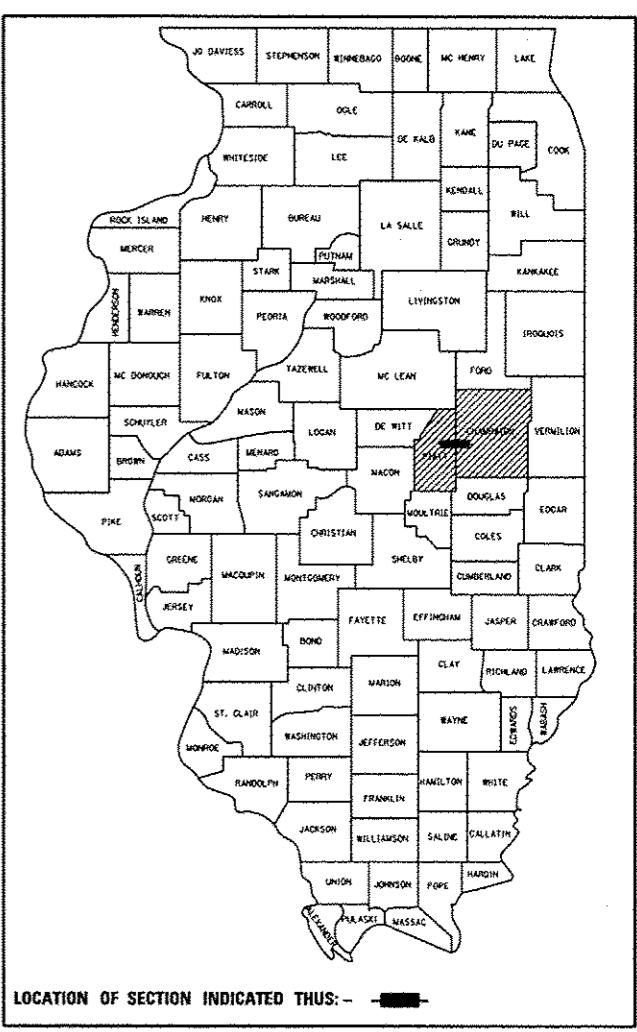


FOR INDEX OF SHEETS, SEE SHEET NO. 2
FOR SUMMARY OF QUANTITIES, SEE SHEET NO. 4

STRUCTURES
S.N. 010-0275: OMISSION
S.N. 010-8602: RESURFACING
S.N. 010-8333: RESURFACING
S.N. 010-8112: RESURFACING
S.N. 010-8330: RESURFACING
S.N. 010-8135: RESURFACING

DESIGN DESIGNATION
N/A

WHEREVER IN THESE PLANS
SECTION D5 PATCH & RESURF
2014-7 IS MENTIONED, IT SHALL
MEAN SECTION 5RS-3

CURRENT ADT: (2014)
3,150


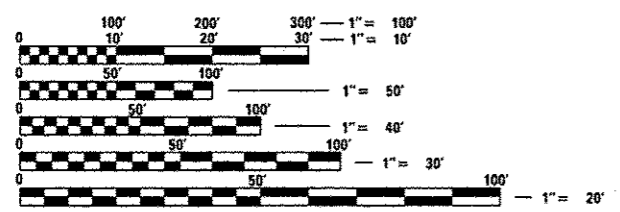


FULL SIZE PLANS HAVE BEEN PREPARED USING STANDARD
ENGINEERING SCALES. REDUCED SIZED PLANS WILL NOT
CONFORM TO STANDARD SCALES. IN MAKING MEASUREMENTS
ON REDUCED PLANS, THE ABOVE SCALES MAY BE USED.

J.U.L.I.E.
JOINT UTILITY LOCATION INFORMATION FOR EXCAVATION
1-800-892-0123
OR 811

PROJECT ENGINEER JASON STULTS 217-466-7364
PROJECT MANAGER MICHAEL LEROY 217-466-7228

CONTRACT NO. 70841

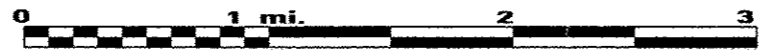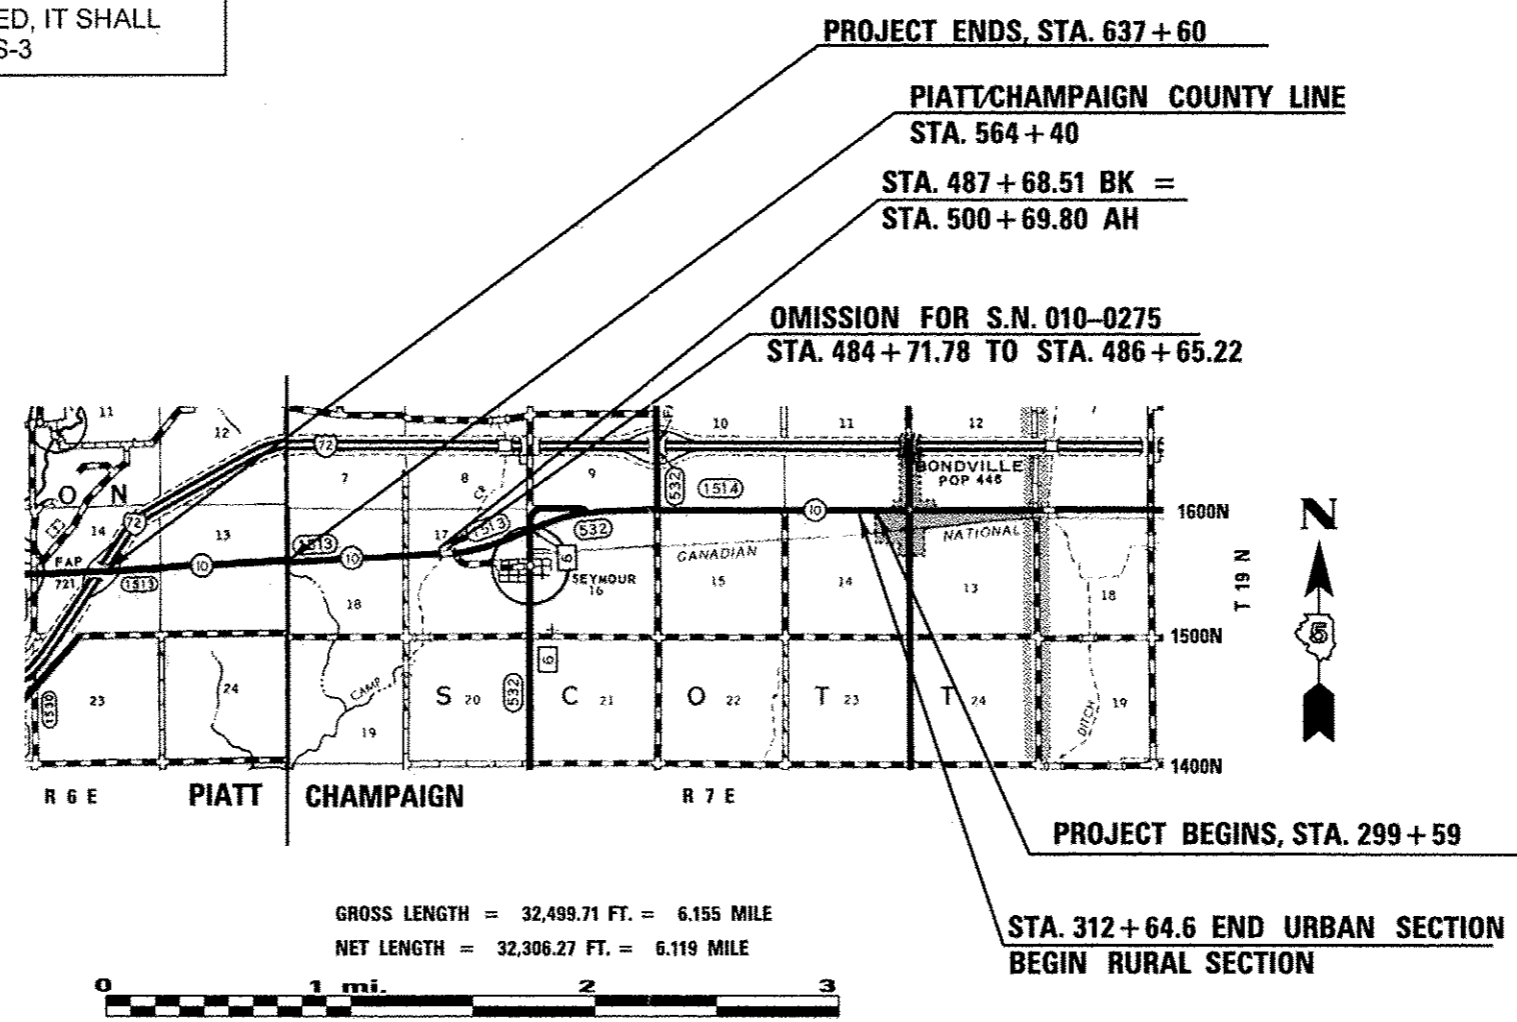

GROSS LENGTH = 32,499.71 FT. = 6.155 MILE
NET LENGTH = 32,306.27 FT. = 6.119 MILE

STATE OF ILLINOIS
DEPARTMENT OF TRANSPORTATION
DIVISION OF HIGHWAYS

SUBMITTED May 15, 2014
John D. Baranzelli, PE
DEPUTY DIRECTOR OF HIGHWAYS, REGION ENGINEER

June 27, 2014
John D. Baranzelli, PE
ENGINEER OF DESIGN AND ENVIRONMENT

June 27, 2014
Omer Osman, PE
DIRECTOR OF HIGHWAYS, CHIEF ENGINEER

PRINTED BY THE AUTHORITY
OF THE STATE OF ILLINOIS