


EXISTING TYPICAL SECTION ③


STATION TO STATION
 ① 404+34 406+34 ④

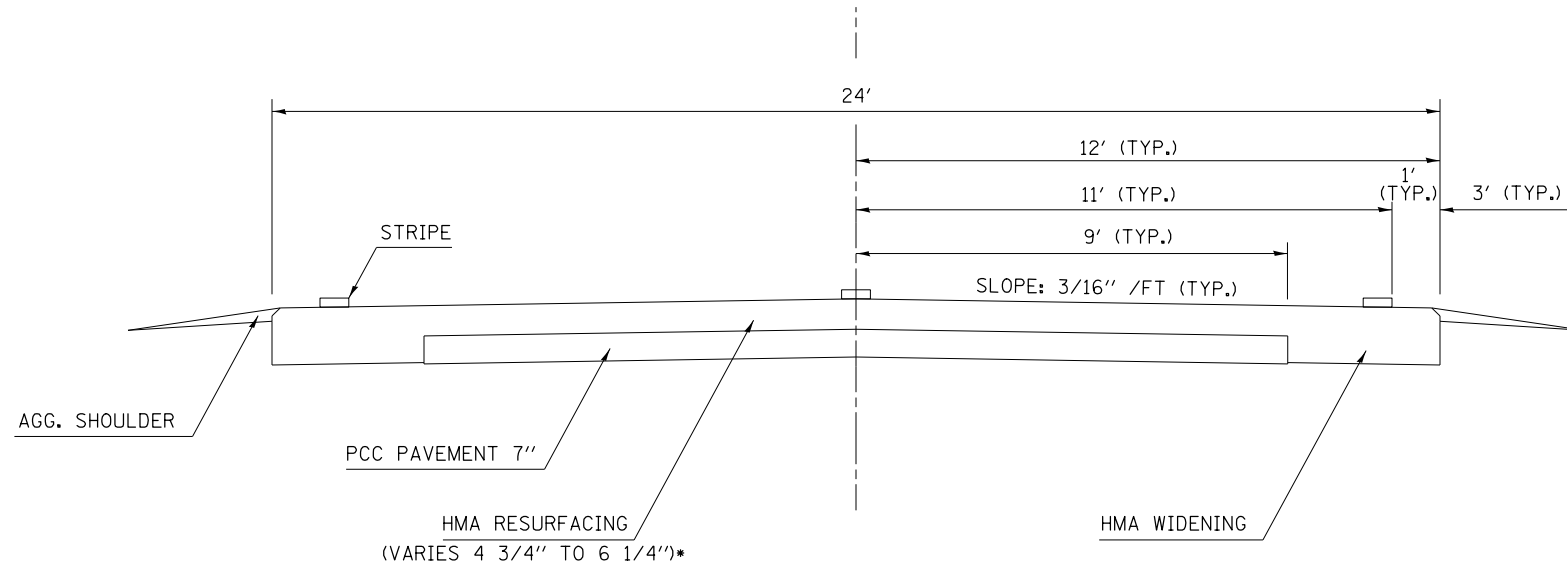

* CONVERTED FROM METRIC PLANS, ACTUAL THICKNESS MAY VARY

PROPOSED TYPICAL SECTION ③

STATION TO STATION
 ① 404+34 406+34 ④

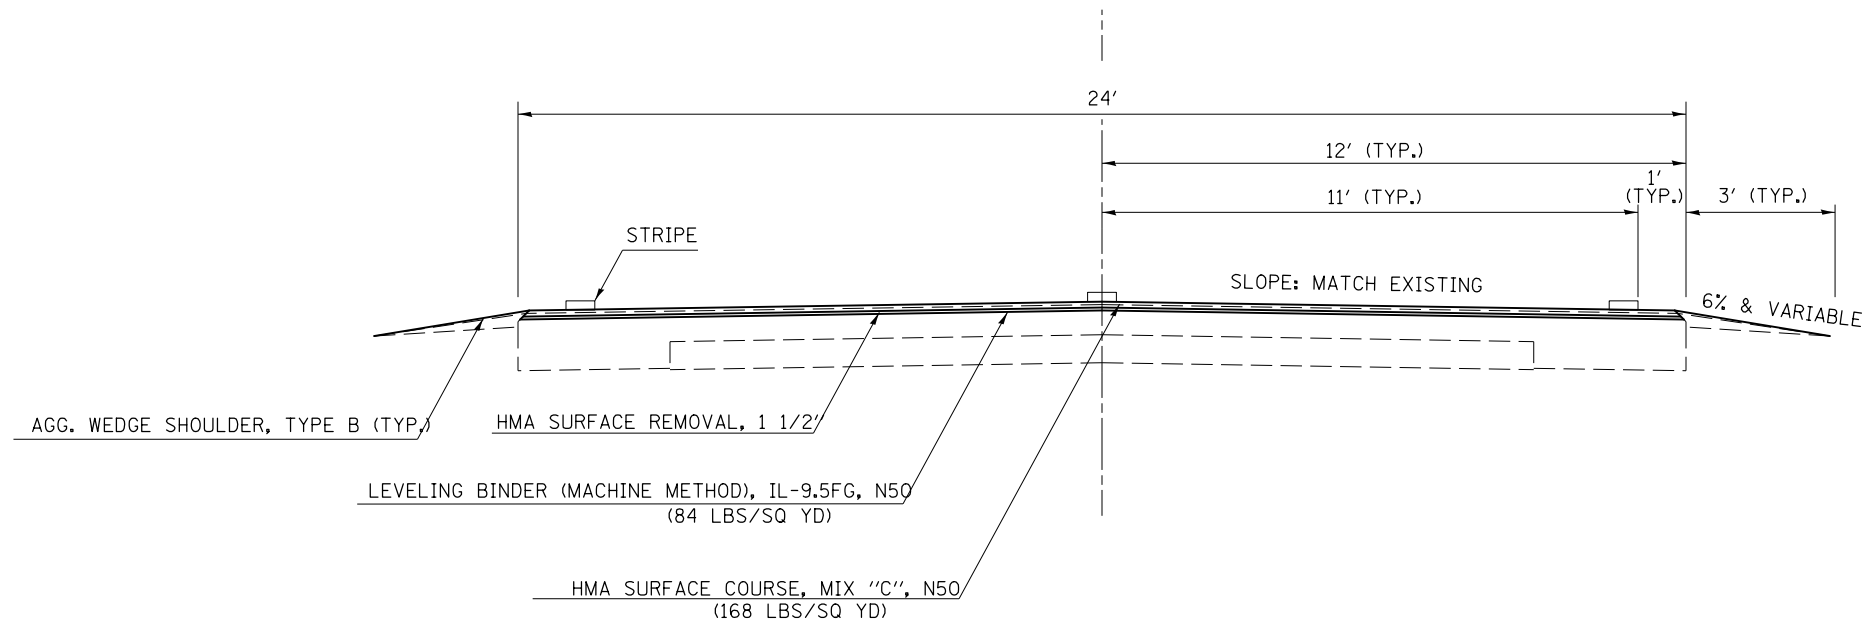

• D5 PATCH & RES 2014-7

FILE NAME =	USER NAME = ceerlockjd	DESIGNED -	REVISED -	STATE OF ILLINOIS DEPARTMENT OF TRANSPORTATION	TYPICAL SECTION			F.A.S. RTE.	SECTION	COUNTY	TOTAL SHEETS	SHEET NO.
ce:\pwwork\pwwork\ceerlockjd\0285170\0370841-sht-typical.dgn	PLOT SCALE = 40.0000' / in.	DRAWN -	REVISED -					1513	•	CHAMP/PIATT	40	9
PLOT DATE = 5/15/2014	DATE -	CHECKED -	REVISED -		CONTRACT NO. 70841			ILLINOIS FED. AID PROJECT				
					SCALE:	SHEET	OF	SHEETS	STA.	TO	STA.	