


EXISTING TYPICAL SECTION ⑤


STATION TO STATION
 ④ 459+00 481+25 ⑥

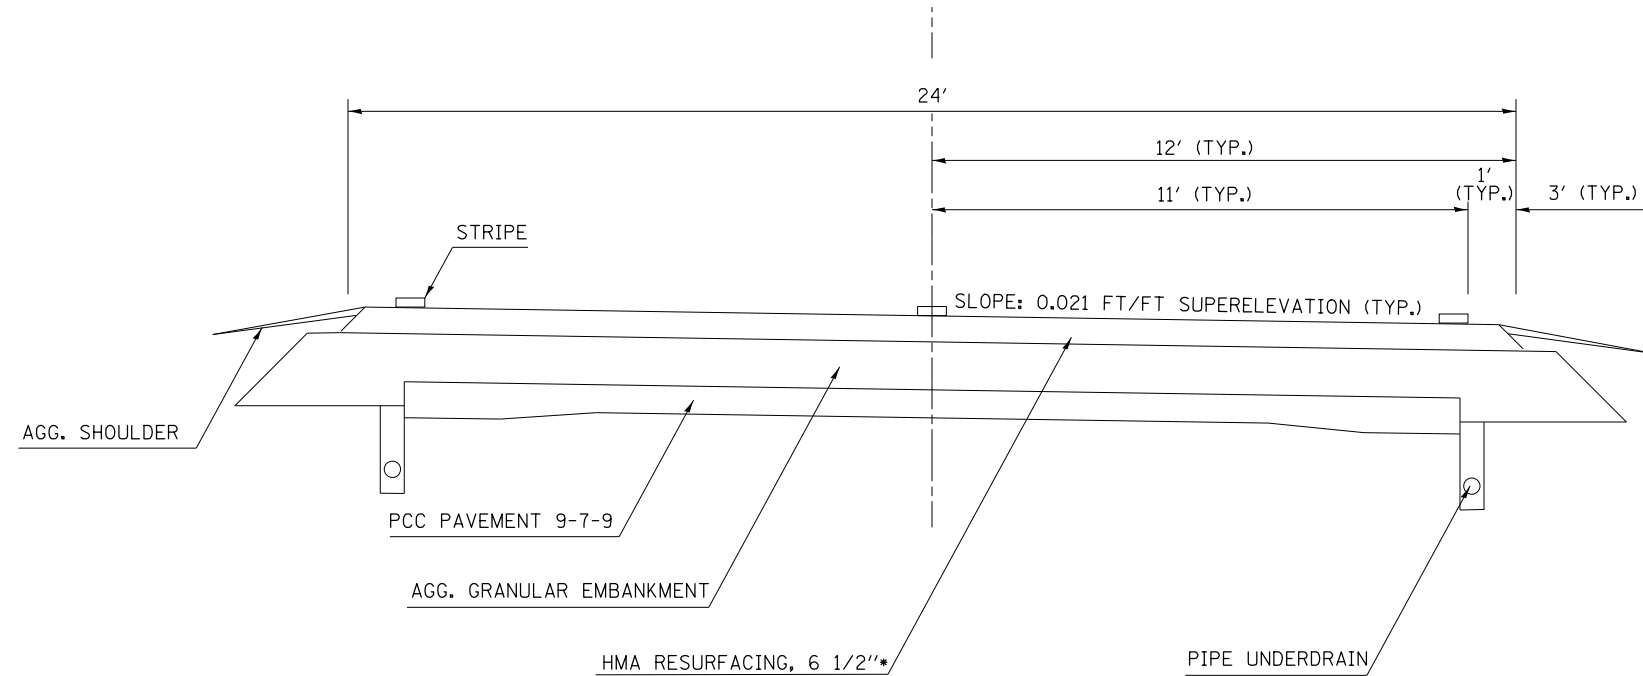

* CONVERTED FROM METRIC PLANS, ACTUAL THICKNESS MAY VARY

PROPOSED TYPICAL SECTION ⑤

STATION TO STATION
 ④ 459+00 481+25 ⑥

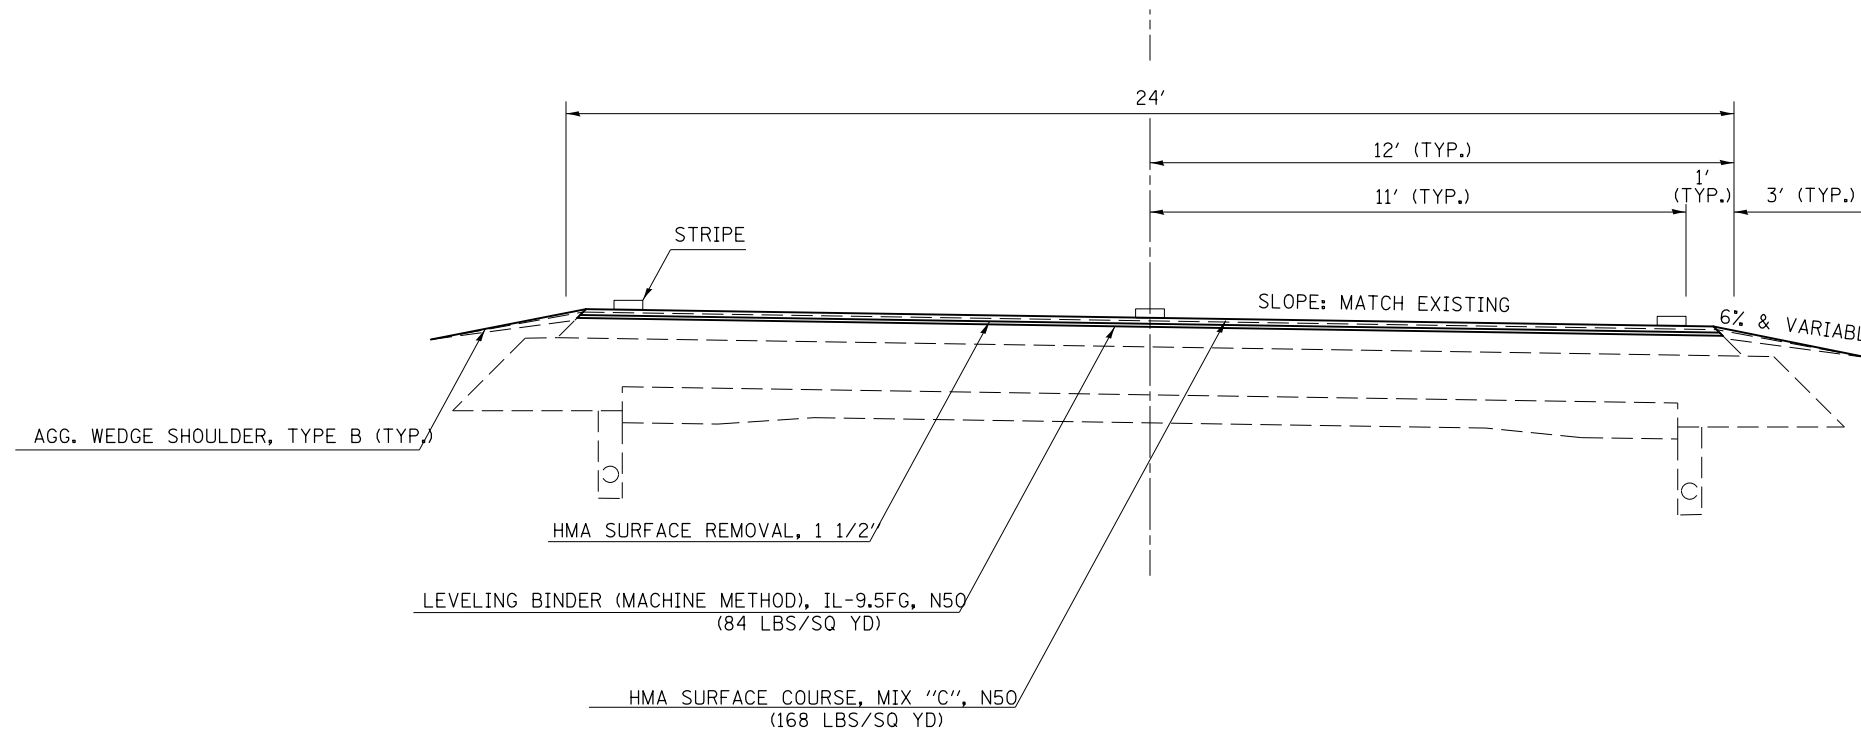

* D5 PATCH & RES 2014-7

FILE NAME =	USER NAME = ceerlockjd	DESIGNED -	REVISED -	STATE OF ILLINOIS DEPARTMENT OF TRANSPORTATION	TYPICAL SECTION			F.A. RTE.	SECTION	COUNTY	TOTAL SHEETS	SHEET NO.
et:\pwork\pwork\ceerlockjd\0285170\0370841-sht-typical.dgn	DRAWN -	REVISED -	1513					*	CHAMP/PIATT	40	11	
PLOT SCALE = 40.0000' / in.	CHECKED -	REVISED -	CONTRACT NO. 70841									
PLOT DATE = 5/15/2014	DATE -	REVISED -	ILLINOIS FED. AID PROJECT									