


EXISTING TYPICAL SECTION ⑦


STATION TO STATION
 ⑥ 504+68.8 506+63.8 ①

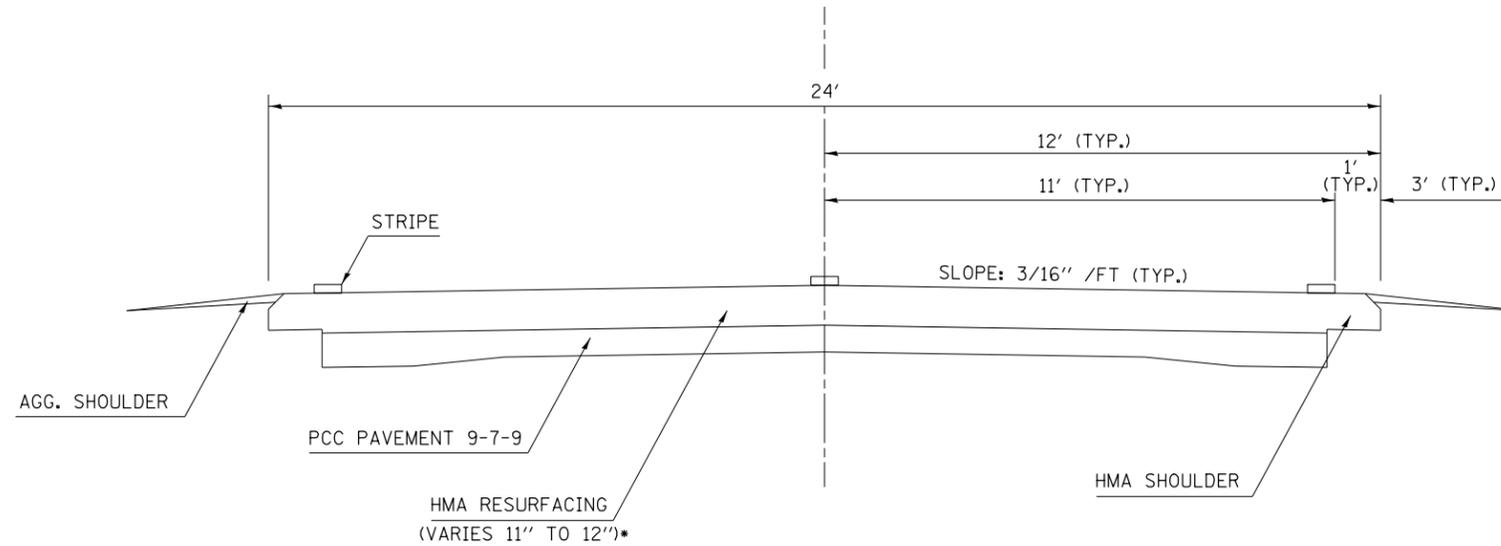

* CONVERTED FROM METRIC PLANS, ACTUAL THICKNESS MAY VARY

PROPOSED TYPICAL SECTION ⑦

STATION TO STATION
 ⑥ 504+68.8 506+63.8 ①

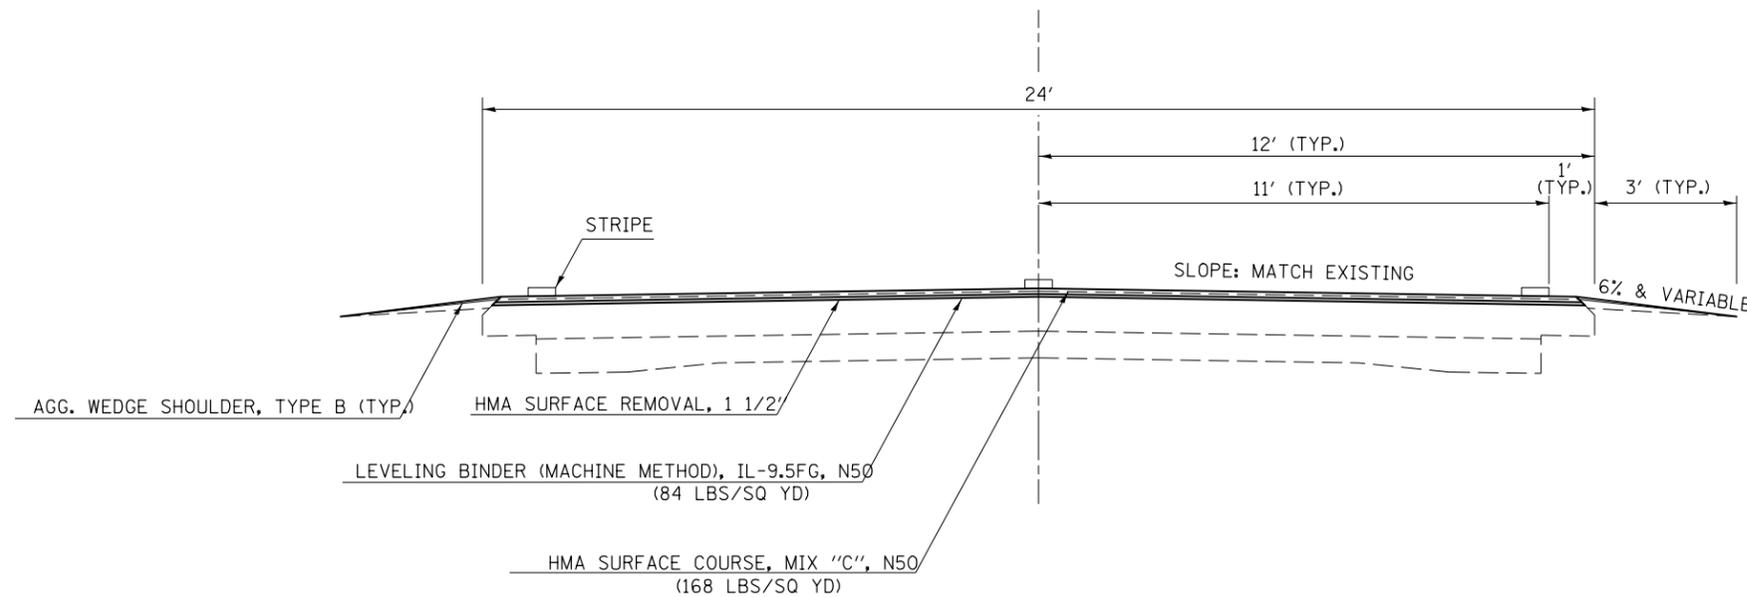

• D5 PATCH & RES 2014-7

FILE NAME =	USER NAME = ceerlockjd	DESIGNED -	REVISED -	STATE OF ILLINOIS DEPARTMENT OF TRANSPORTATION	TYPICAL SECTION			F.A.S. RTE.	SECTION	COUNTY	TOTAL SHEETS	SHEET NO.				
	et:\pwork\pwork\ceerlockjd\0285170\0370841-sht-typical.dgn	DRAWN -	REVISED -		SCALE:	SHEET	OF	SHEETS	STA.	TO	STA.	1513	•	CHAMP/PIATT	40	13
	PLOT SCALE = 40.0000' / in.	CHECKED -	REVISED -									CONTRACT NO. 70841				
	PLOT DATE = 5/15/2014	DATE -	REVISED -									ILLINOIS FED. AID PROJECT				