


SEC. 10 - T19N-R7E - 3RD PM

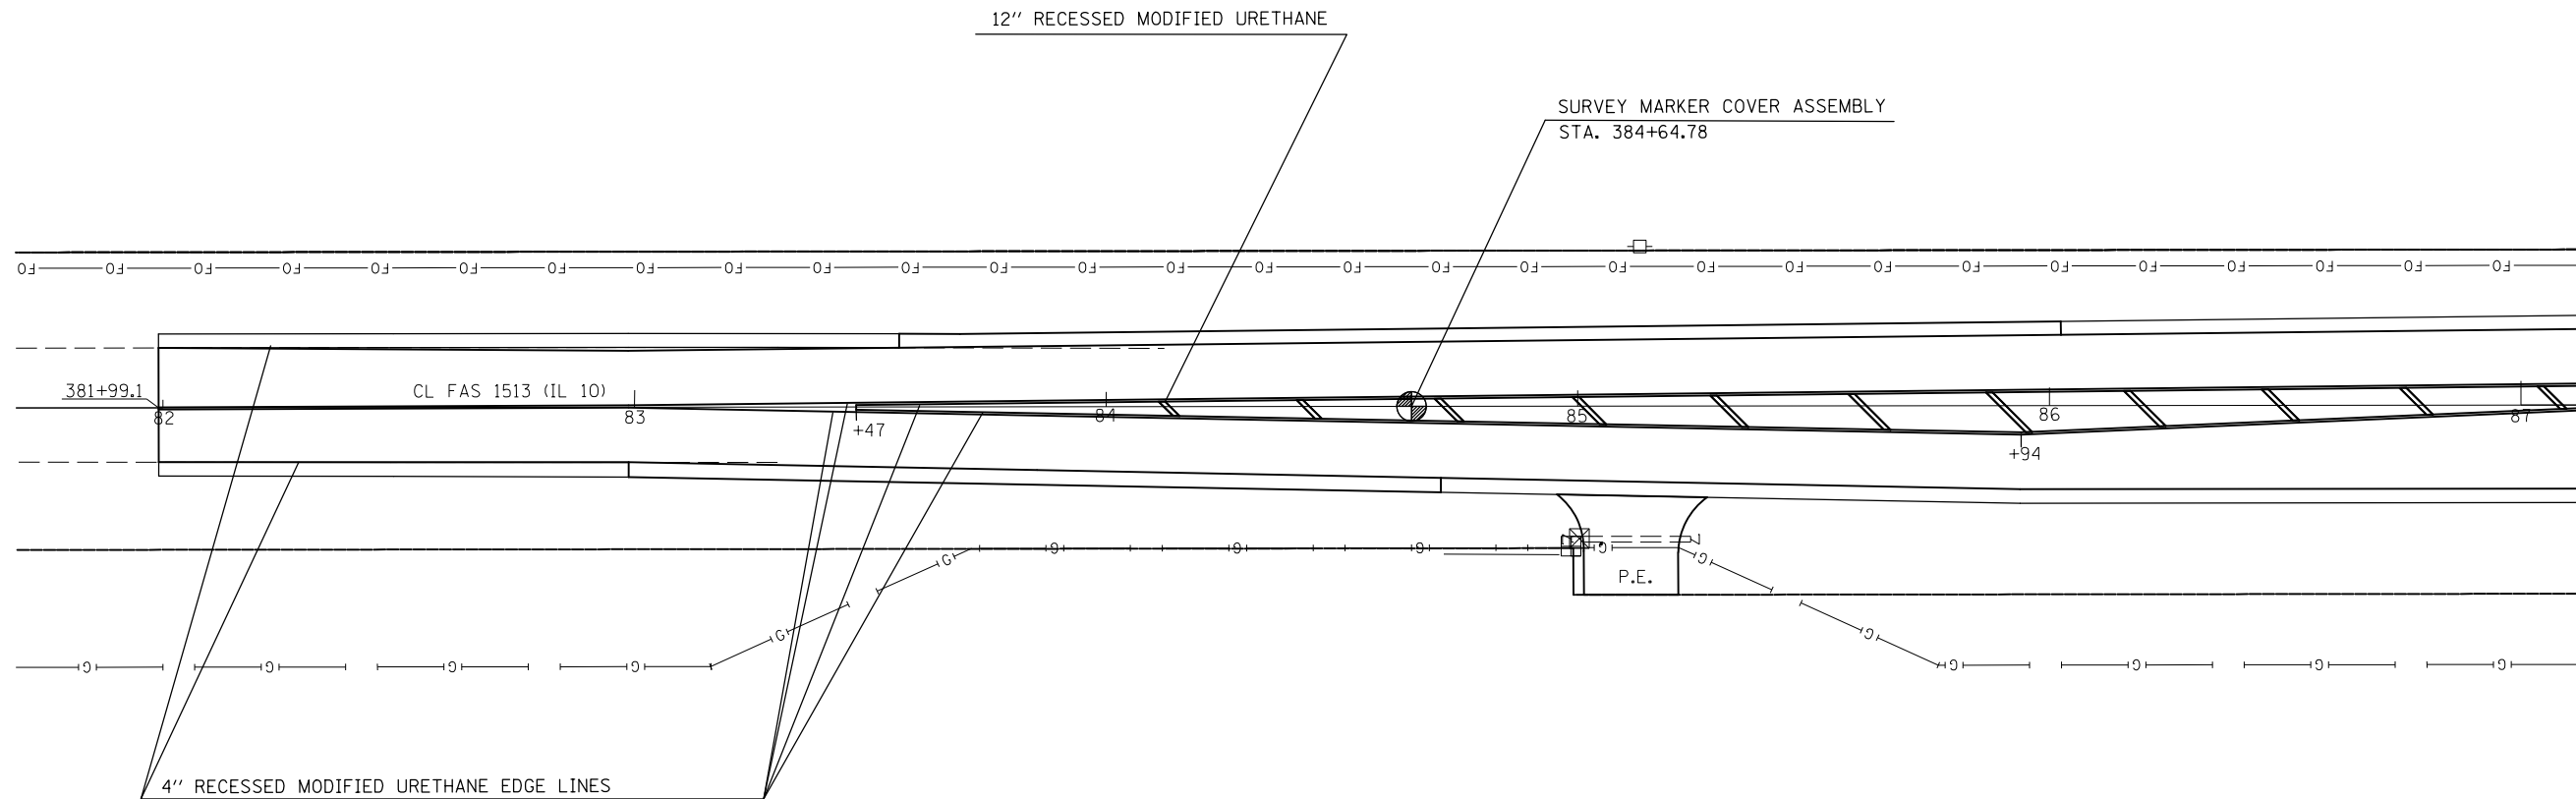

SEC. 15 - T19N-R7E - 3RD PM

* D5 PATCH & RES 2014-7

FILE NAME = c:\pwwork\pwwork\cearlockjd\0285170\070841-sht-Plan_20.dgn	USER NAME = cearlockjd	DESIGNED - ___	REVISED - -	STATE OF ILLINOIS DEPARTMENT OF TRANSPORTATION	IL 10 AND IL 47 PAVEMENT STRIPING AND SURVEY MARKERS	F.A.S. RTE.	SECTION	COUNTY	TOTAL SHEETS	SHEET NO.
	PLOT SCALE = 40.0000' / in.	CHECKED - ___	REVISED - -			1513	•	CHAMP/PIATT	40	22
PLOT DATE = 5/15/2014	DATE - ___	REVISED - -	SCALE: _____ SHEET ___ OF ___ SHEETS STA. _____ TO STA. _____		ILLINOIS FED. AID PROJECT					
					CONTRACT NO. 70841					