



BUTT JOINT DETAIL - STA. 299+59

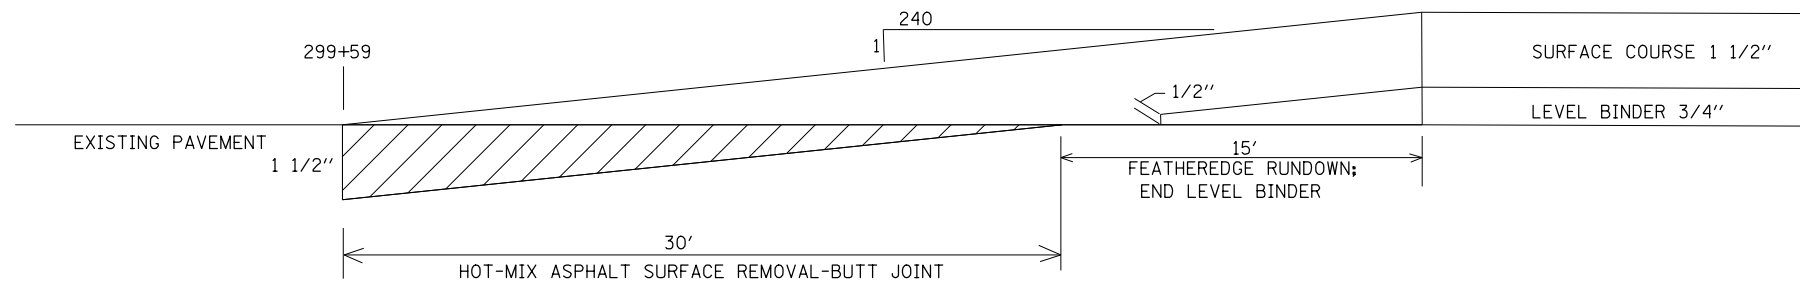


BUTT JOINT DETAIL - ALL OTHERS (SEE SCHEDULES)

(FOR INCIDENTAL HMA AND HMA SURFACE REMMOVAL SPECIAL SEE DISTRICT DETAIL 408000AA)

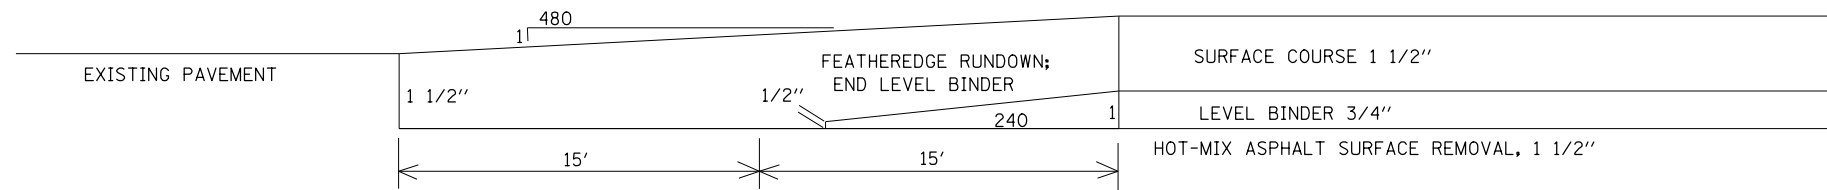

TRANSITION FROM OVERLAY TO INLAY

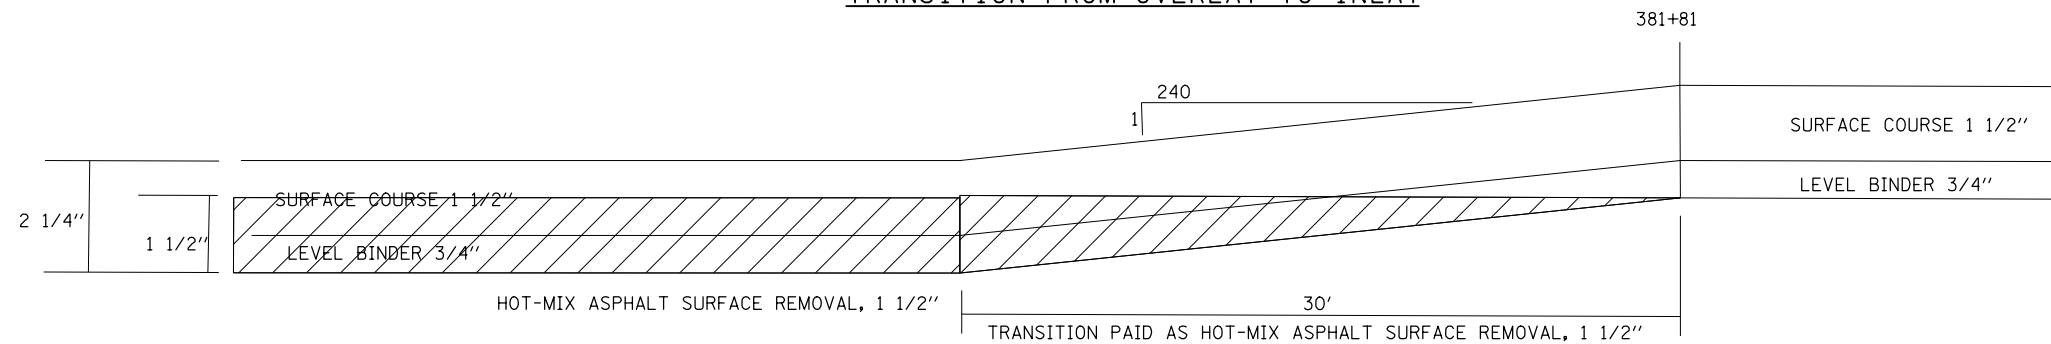

• D5 PATCH AND RES 2014-7

FILE NAME =	USER NAME = ceerlockjd	DESIGNED -	REVISD -
et:\pwork\pwork\ceerlockjd\0285170\0370841-sht-details.dgn		DRAWN -	REVISD -
PLOT SCALE = 800.0000' / in.		CHECKED -	REVISD -
PLOT DATE = 5/15/2014		DATE -	REVISD -

**STATE OF ILLINOIS
DEPARTMENT OF TRANSPORTATION**

BUTT JOINT DETAILS

SCALE: _____ SHEET _____ OF _____ SHEETS STA. _____ TO STA. _____

F.A.S. RTE.	SECTION	COUNTY	TOTAL SHEETS	SHEET NO.
1513	*	CHAMP/PIATT	40	26
			CONTRACT NO. 70841	
ILLINOIS FED. AID PROJECT				