
PROJECTS WITHOUT RECONSTRUCTION

"3P" OR "3R" IMPROVEMENTS

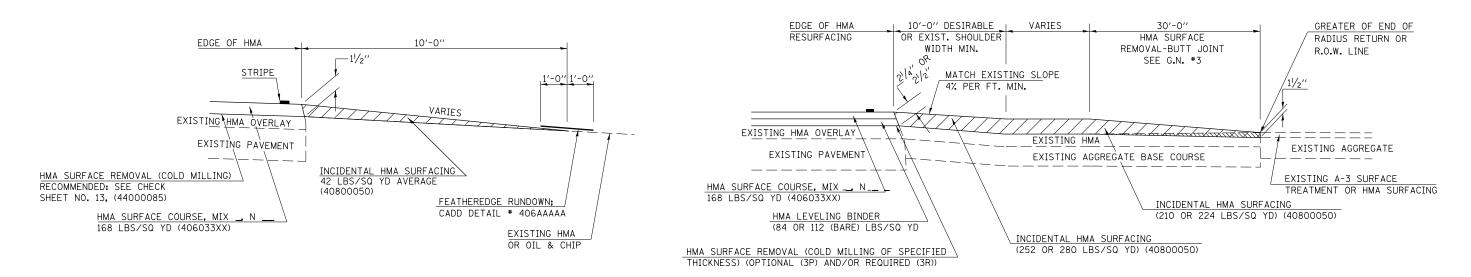

PROJECTS WITH RECONSTRUCTION ("3R" IMPROVEMENTS)

WITH HMA SHOULDER WITHOUT HMA SHOULDER EXISTING LESS EXISTING 20' EXISTING 20' EXISTING LESS OR GREATER THAN 20' OR GREATER THAN 20' EXISTING WIDTH 2'-0" EXISTING WIDTH EXIST. R.O.W. LINE EXIST. R.O.W. LINE EXIST. R.O.W. LINE EXIST. R.O.W. LINE AGGREGATE SHOULDERS, AGGREGATE SHOULDERS, TYPE B TYPE B B⊸ STRIPE STRIPE EDGE OF PROPOSED HMA SHOULDERS HMA SHOULDERS, EDGE OF PROPOSED RESURFACING RESURFACING

GENERAL NOTES

- THE EXISTING SURFACE SHALL BE PREPARED IN ACCORDANCE WITH SECTION 408 OF THE STANDARD SPECIFICATIONS
- 2. PROPOSED SIDEROAD GRADES SHALL BE AS SHOWN IN THE PLANS AND/OR AS DIRECTED BY THE ENGINEER.
- 3. MAJOR SIDEROAD/SIDESTREETS (>400 ADT)
 SHALL HAVE "BUTT JOINTS" CONSTRUCTED
 WHETHER THE EXISTING ENTRANCE IS
 HMA OR PCC. MINOR SIDEROAD/SIDESTREETS
 (<400 ADT) SHALL HAVE "FEATHEREDGE
 RUNDOWNS".
- 4. AGGREGATE BASE COURSE, TYPE B OF THE THICKNESS SPECIFIED IN THE PLANS 6" MIN. SHALL BE USED WHERE IN THE OPINION OF THE ENGINEER THERE IS NOT 6" EXISTING BASE MATERIAL FOR THE PROPOSED SIDEROAD RETURNS. THIS MATERIAL SHALL BE USED TO WIDEN SIDEROAD RETURNS.
- 5. THE AGGREGATE BASE COURSE SHALL BE CONSTRUCTED 1' WIDER THAN THE SURFACE DIMENSIONS.
- 6. AGGREGATE SHOULDERS, TYPE B WILL BE WRAPPED AROUND THE SIDEROAD RETURNS. TAPER WIDTH FROM 4' ALONG MAINLINE TO 2' AT BACK OF RETURN.

Note: All dimensions are in INCHES (millimeters) unless otherwise shown.

DISTRICT 5 DETAIL NO. 408000AA

* D5 PATCH AND RES 2014-7

FILE NAME =	USER NAME = cearlockjd	DESIGNED	REVISED - 12/13/06 TJB			F.A.S. SECTION	COUNTY SHEET
c:\pw_work\pwidot\cearlockjd\d0285170\D	70841-sht-details.dgn	DRAWN	REVISED - 09/21/07 KAG	STATE OF ILLINOIS	SIDEROADS & SIDESTREETS (RURAL)	1513 *	CHAMP/PIATT 40 27
	PLOT SCALE = 800.0000 '/ in.	CHECKED	REVISED - 12/21/09_KJI	DEPARTMENT OF TRANSPORTATION		1919	CONTRACT NO. 70841
	PLOT DATE = 5/15/2014	DATE -	REVISED -		SCALE: NA SHEET NO. 1 OF 2 SHEETS STA. TO STA.	FED. ROAD DIST. NO. TILINOIS FED. A	