


TYPICAL FAP 315 (US 136) SECTION
 STA 1+316.500 TO STA 1+395.475 (METRIC)
 STA 118+88.57 TO STA 121+47.63 (ENGLISH)

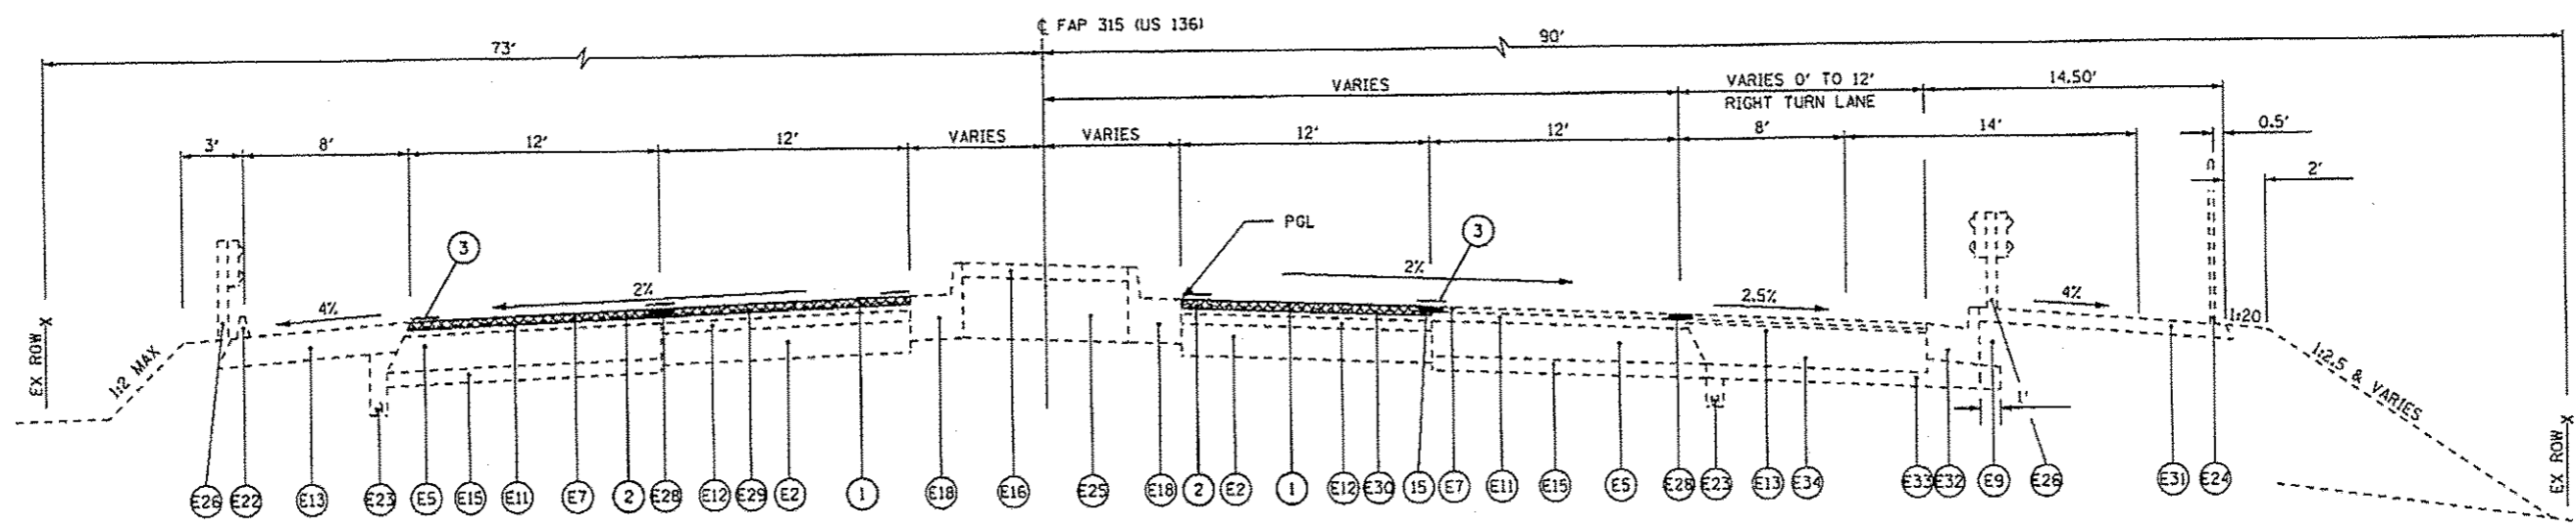

TYPICAL FAP 315 (US 136) SECTION
 STA 1+395.475 TO STA 1+516.220 (METRIC)
 STA 121+47.63 TO STA 125+41.33 (ENGLISH)

NOTE: LEGEND ON SHEET 5

FILE NAME *	USER NAME * branham	DESIGNED - DMS	REVISED -
c:\p\work\puidot\branham\1202218\022051-shr-typical.dgn		DRAWN - DMS	REVISED -
	PLOT SCALE: 48.0000' / 1" =	CHECKED -	REVISED -
	PLOT DATE: Jun-19-2014 09:10:10AM	DATE -	REVISED -

**STATE OF ILLINOIS
 DEPARTMENT OF TRANSPORTATION**

TYPICAL SECTION	
F.A.P. 315 (US 136)	
SCALE: _____	SHEET 1 OF 2 SHEETS
STA. _____	TO STA. _____

F.A.P. RTE.	SECTION	COUNTY	TOTAL SHEETS	SHEET NO.
315		HANCOCK	7	4
CONTRACT NO. 72G51				
ILLINOIS FED. AID PROJECT				

(28)RS-8,(29)RS-6,(30)RS-2