


**STAGE 1**

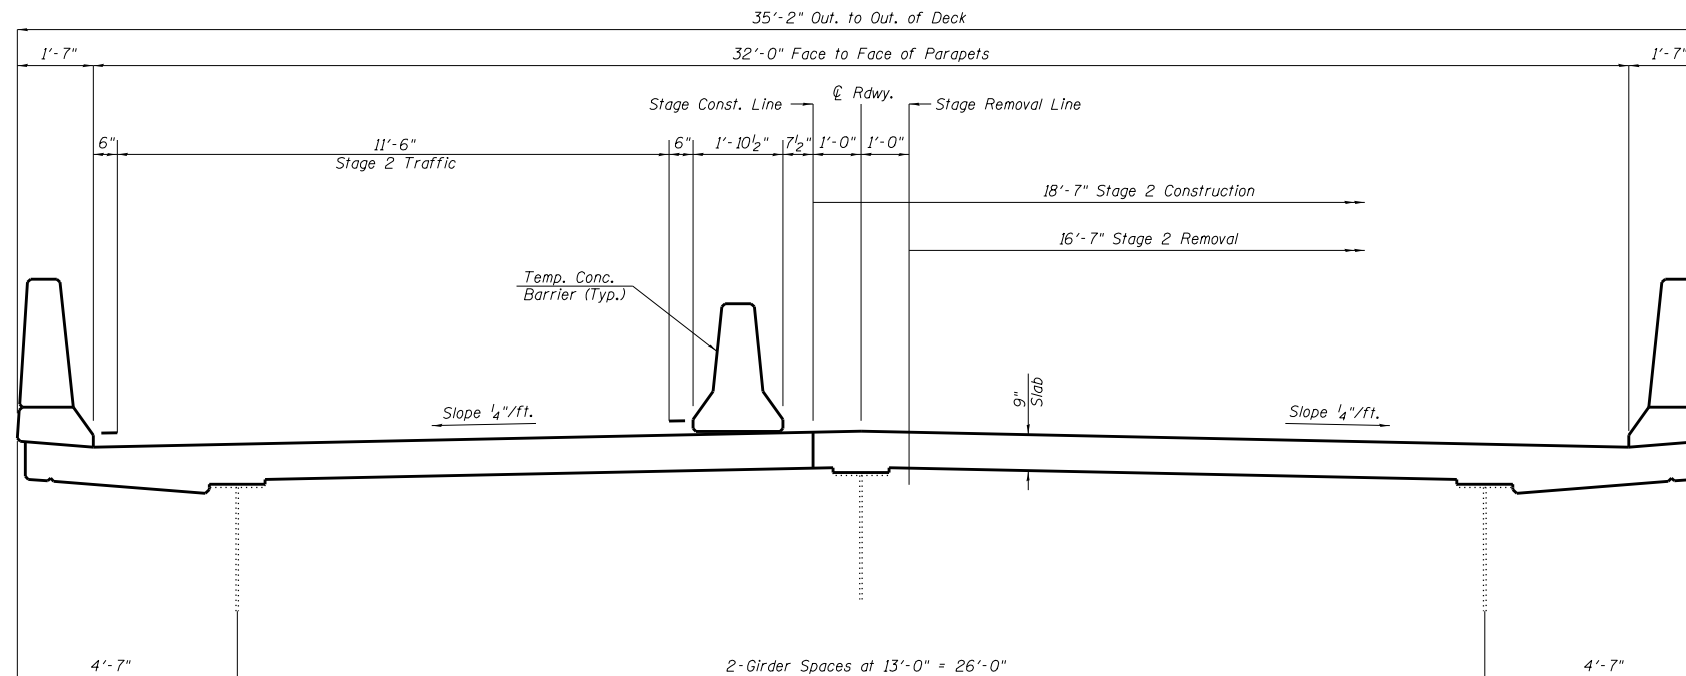

**STAGE 2**

FILE NAME =	USER NAME = sparksgw	DESIGNED -	REVISED -
c:\pwwork\pwwork\sparksgw\0381163\0672080-sht-staging.dgn		DRAWN -	REVISED -
Default	PLOT SCALE = 00.0000' / in.	CHECKED -	REVISED -
	PLOT DATE = May-12-2014 08:59:00AM	DATE -	REVISED -

**STATE OF ILLINOIS  
DEPARTMENT OF TRANSPORTATION**

**STAGING DETAILS**

SCALE: SHEET OF SHEETS STA. TO STA.

F.A.P. RTE.	SECTION	COUNTY	TOTAL SHEETS	SHEET NO.
63	(1Z-B)BJR,1-7	ADAMS	31	6
CONTRACT NO. 72G80			ILLINOIS FED. AID PROJECT	