



NOTE: INSTALL ADVANCED WARNING AND END CONSTRUCTION SIGNS IN ACCORDANCE WITH TRAFFIC CONTROL AND PROTECTION STANDARD 701423.

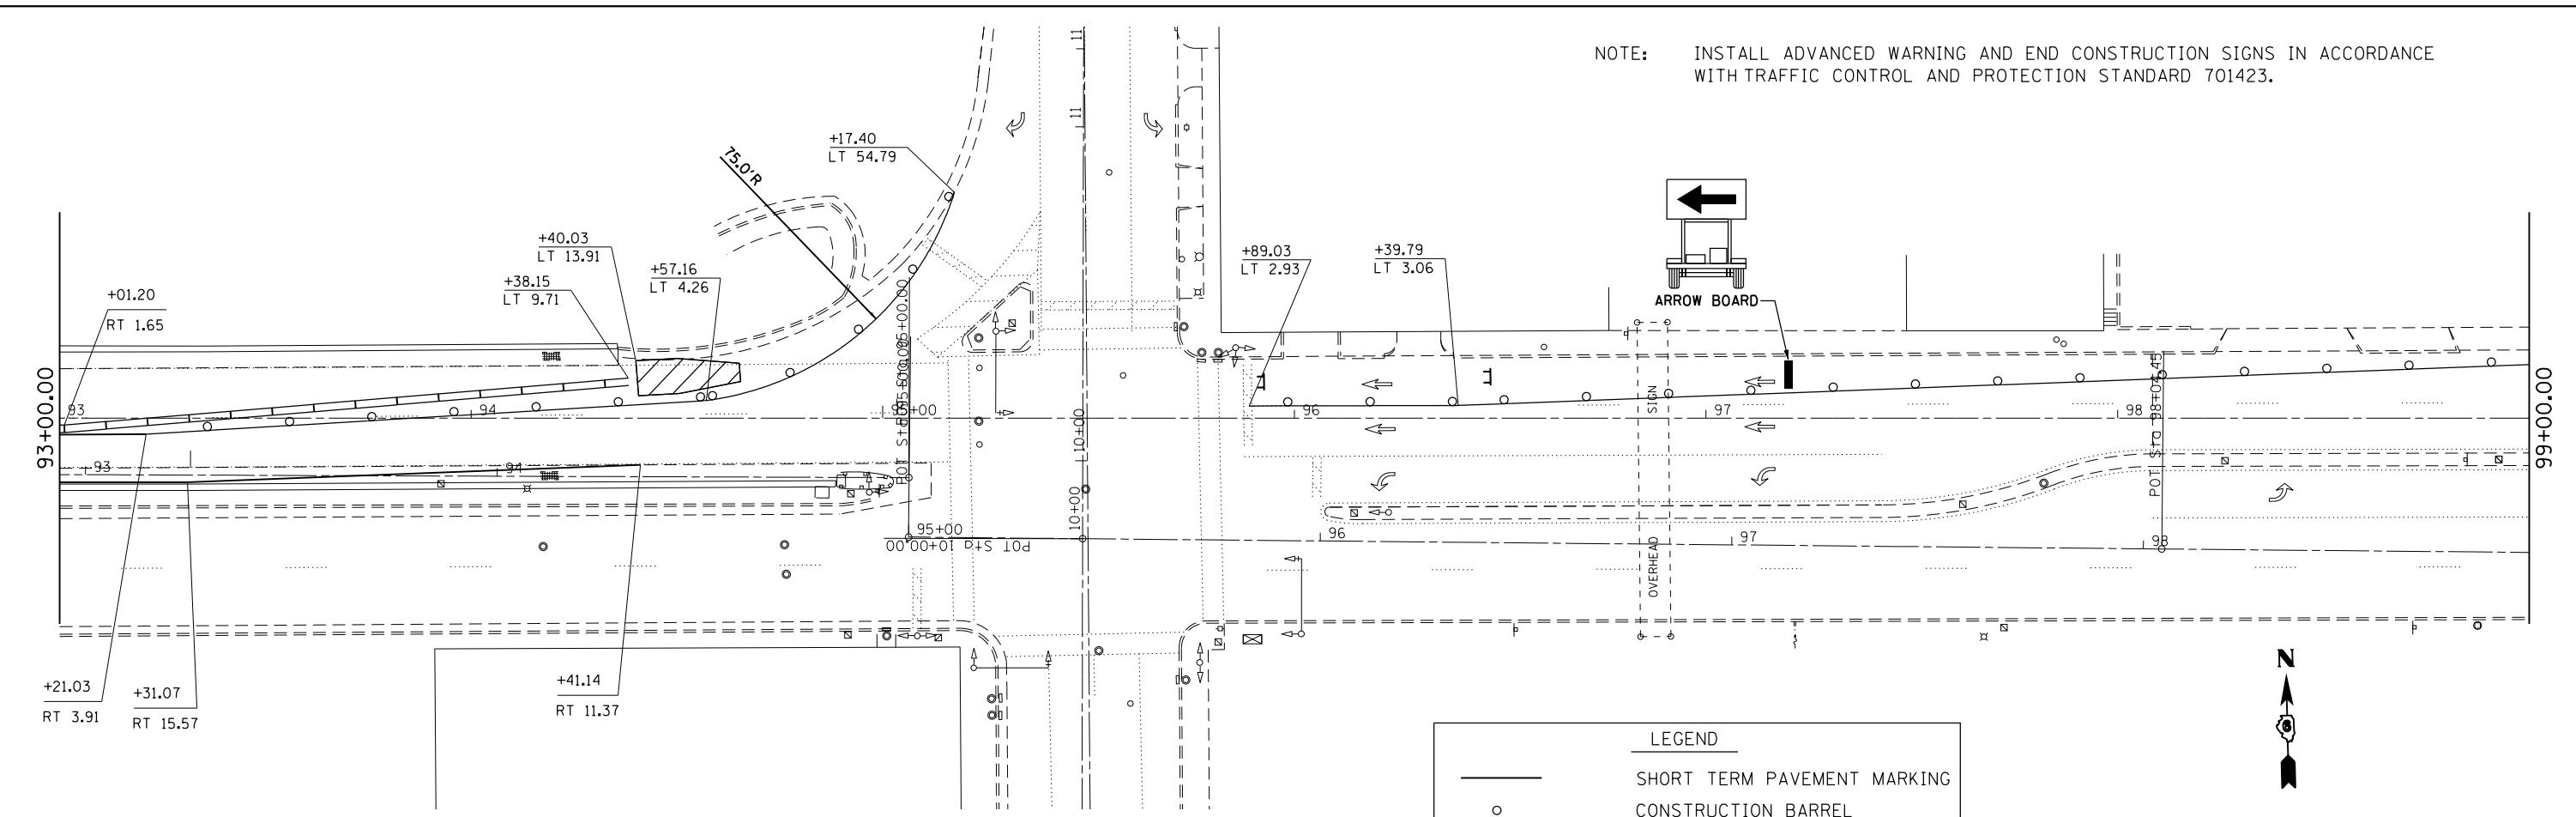

LEGEND

- SHORT TERM PAVEMENT MARKING
- CONSTRUCTION BARREL
- TYPE III BARRICADE
- TEMPORARY CONCRETE BARRIER
- IMPACT ATTENUATOR

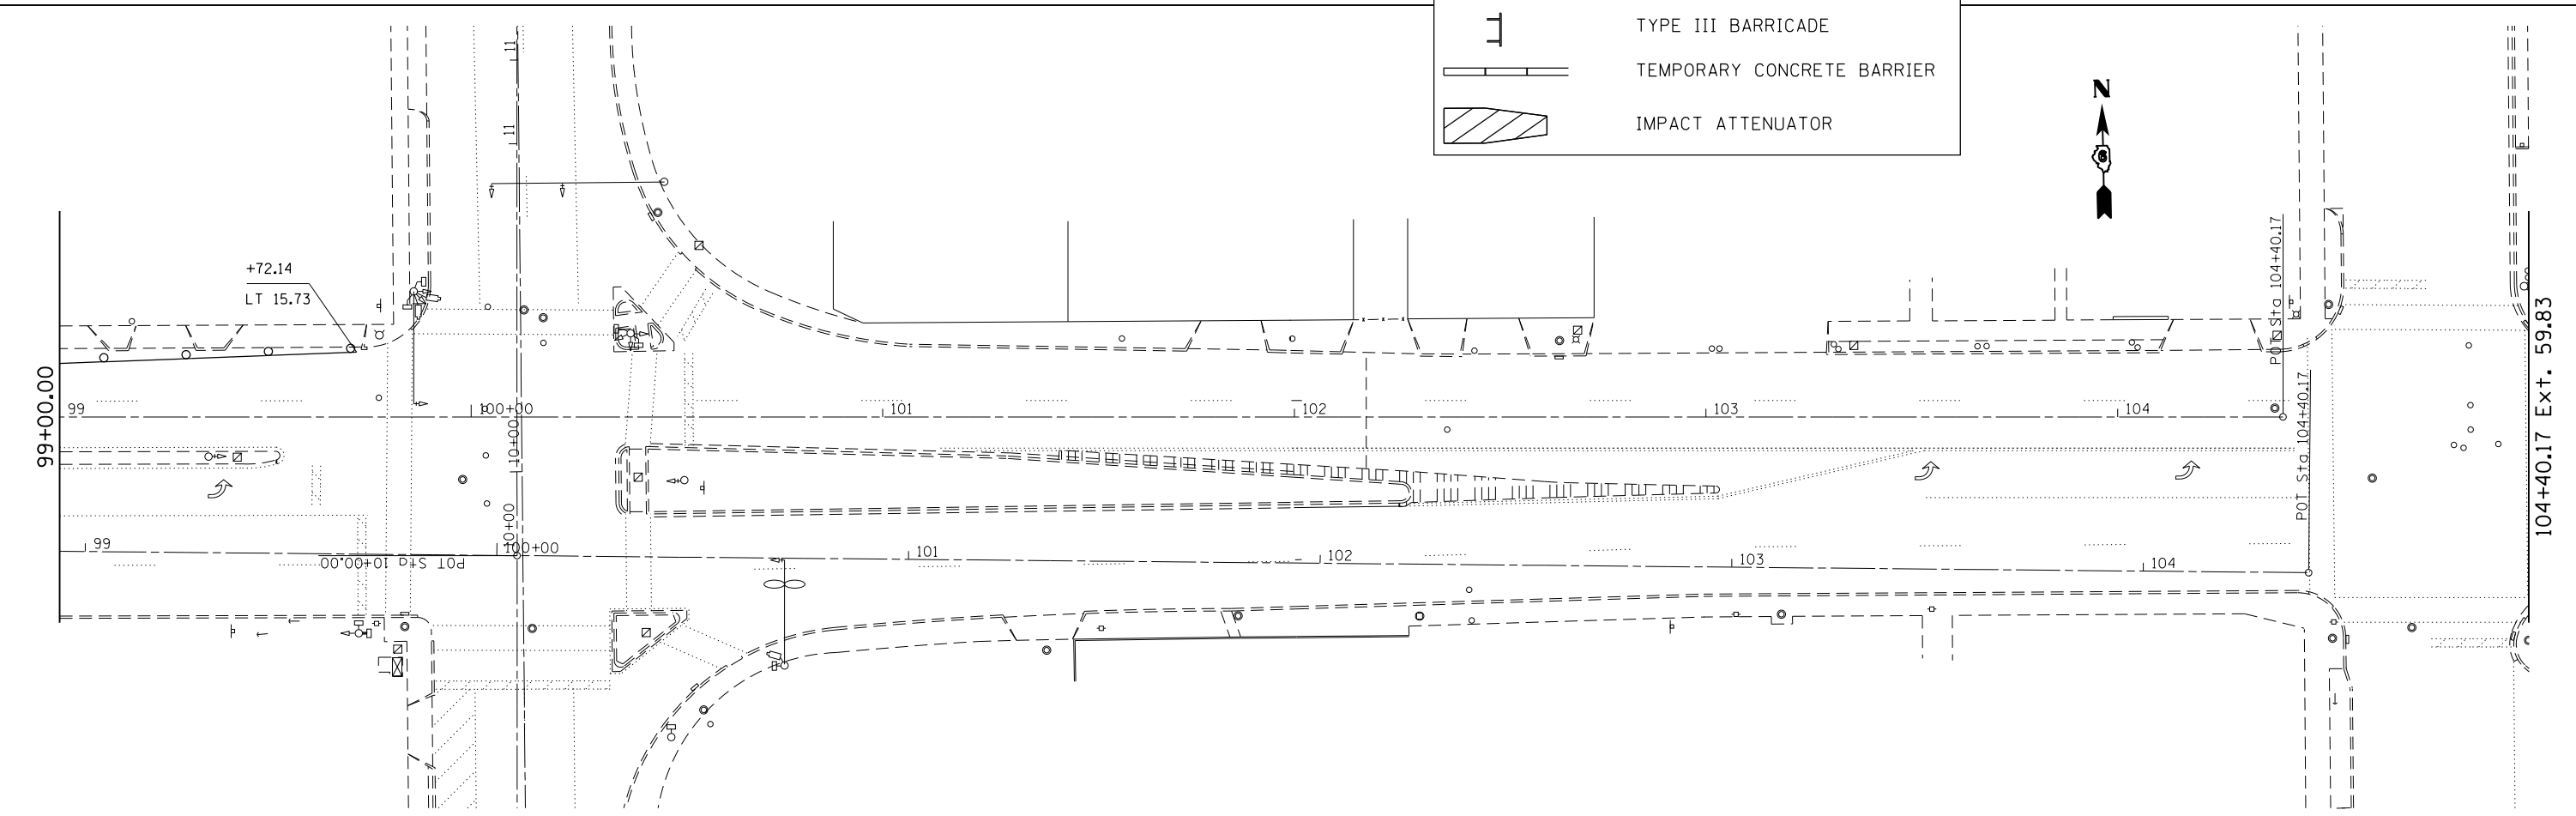

FILE NAME =	USER NAME = sparksgw	DESIGNED -	REVISED -
ei:\pw_work\pwidot\sparksgw\10381163\0672080-sht-staging1.dgn		DRAWN -	REVISED -
Default	PLOT SCALE = 40.0000' / in.	CHECKED -	REVISED -
	PLOT DATE = May-12-2014 08:59:02AM	DATE -	REVISED -

**STATE OF ILLINOIS
DEPARTMENT OF TRANSPORTATION**

STAGE 1 TRAFFIC CONTROL

SCALE: SHEET 5 OF 5 SHEETS STA. TO STA.

F.A.P. RTE.	SECTION	COUNTY	TOTAL SHEETS	SHEET NO.
63	(1Z-B)BJR,I-7	ADAMS	31	11
CONTRACT NO. 72G80			ILLINOIS FED. AID PROJECT	