


**\* CROSS SECTION AT WEST ABUTMENT AND PIERS 7, 8 & 12**  
(Looking East)

Note:  
For Parapet Details see sheet 7 of 15.

\* Except at Spans B, C & D.  
Details omitted for clarity.

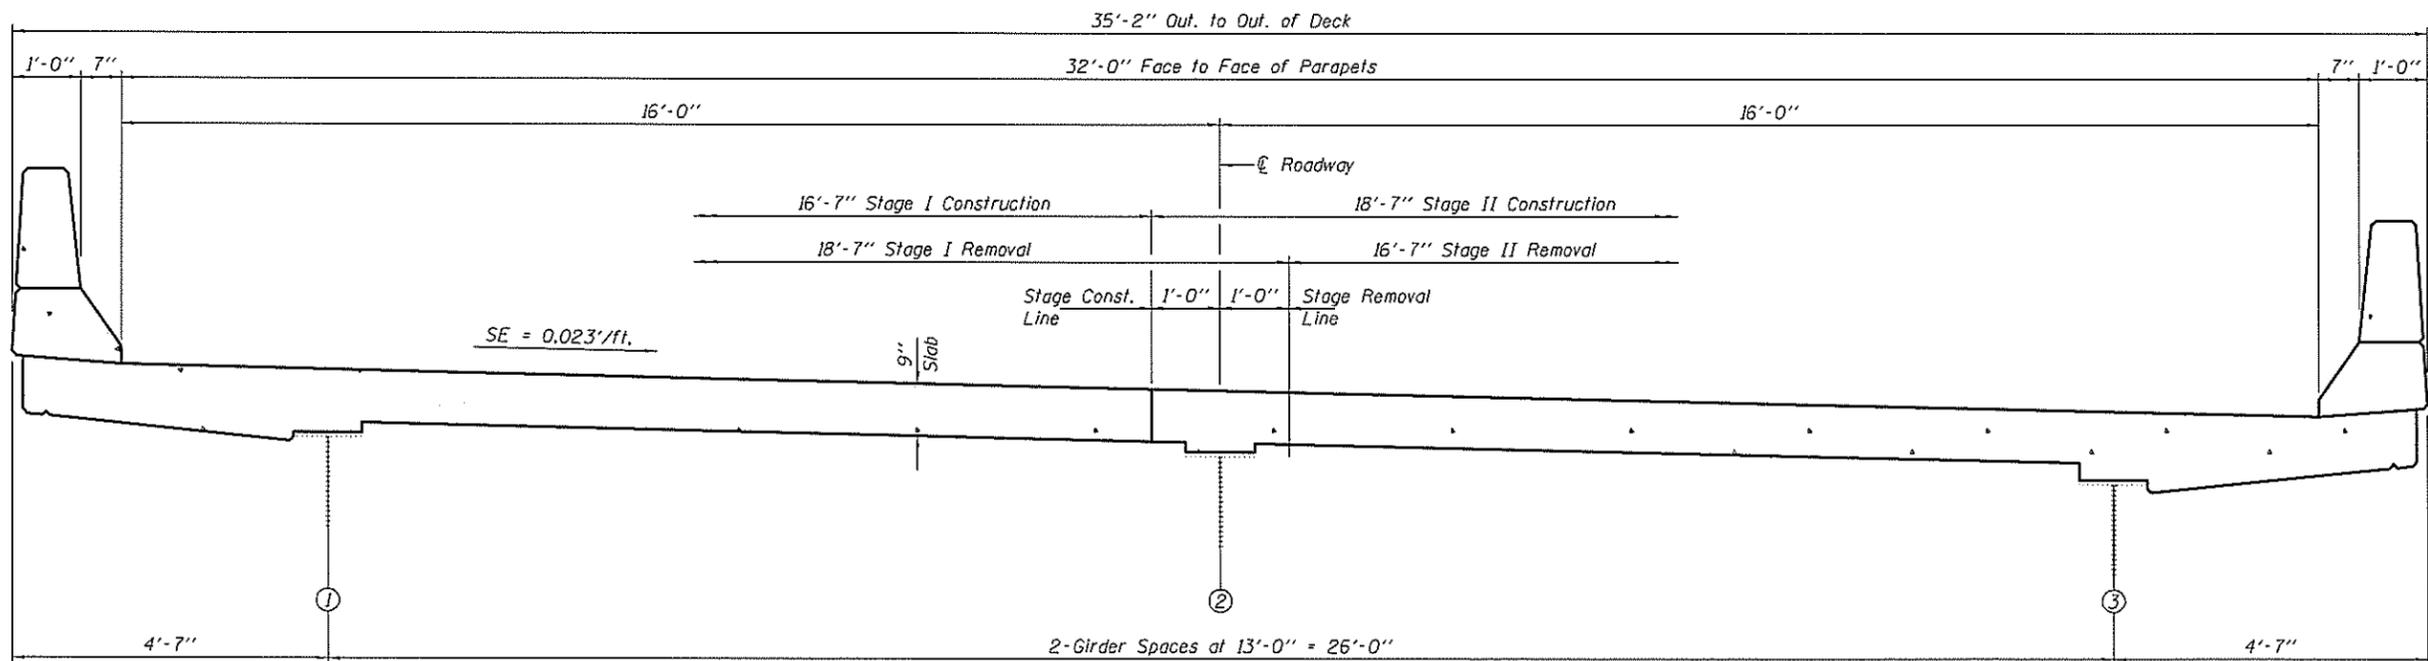

**CROSS SECTION AT EAST ABUTMENT**  
(Looking East)

DESIGNED <i>ATH</i>	EXAMINED <i>Timothy A. Andj</i>	DATE <i>JUNE 24, 2014</i>	<b>STATE OF ILLINOIS DEPARTMENT OF TRANSPORTATION</b>	<b>CROSS SECTION AND STAGE CONSTRUCTION DETAILS</b> SN 001-0068	F.A. RTE.	SECTION	COUNTY	TOTAL SHEETS	SHEET NO.	
CHECKED <i>GGE</i>	PASSED <i>Carl Perry</i>	REVISED			63	12B)BJR, I-7	ADAMS	31	18	
DRAWN <i>Kyle M. Steffen</i>	ACTING ENGINEER OF BRIDGES AND STRUCTURES	REVISED			CONTRACT NO. 72G80					
CHECKED <i>ATH GGE</i>	ACTING ENGINEER OF BRIDGES AND STRUCTURES	REVISED			ILLINOIS FED. AID PROJECT					
				SHEET NO. 2 OF 15 SHEETS						