


STAGING DETAILS,
SHEET 8 & 9

NOTE: SEE SHEETS 8 & 9 FOR SYMBOL LEGEND AND TRAFFIC CONTROL NOTES.

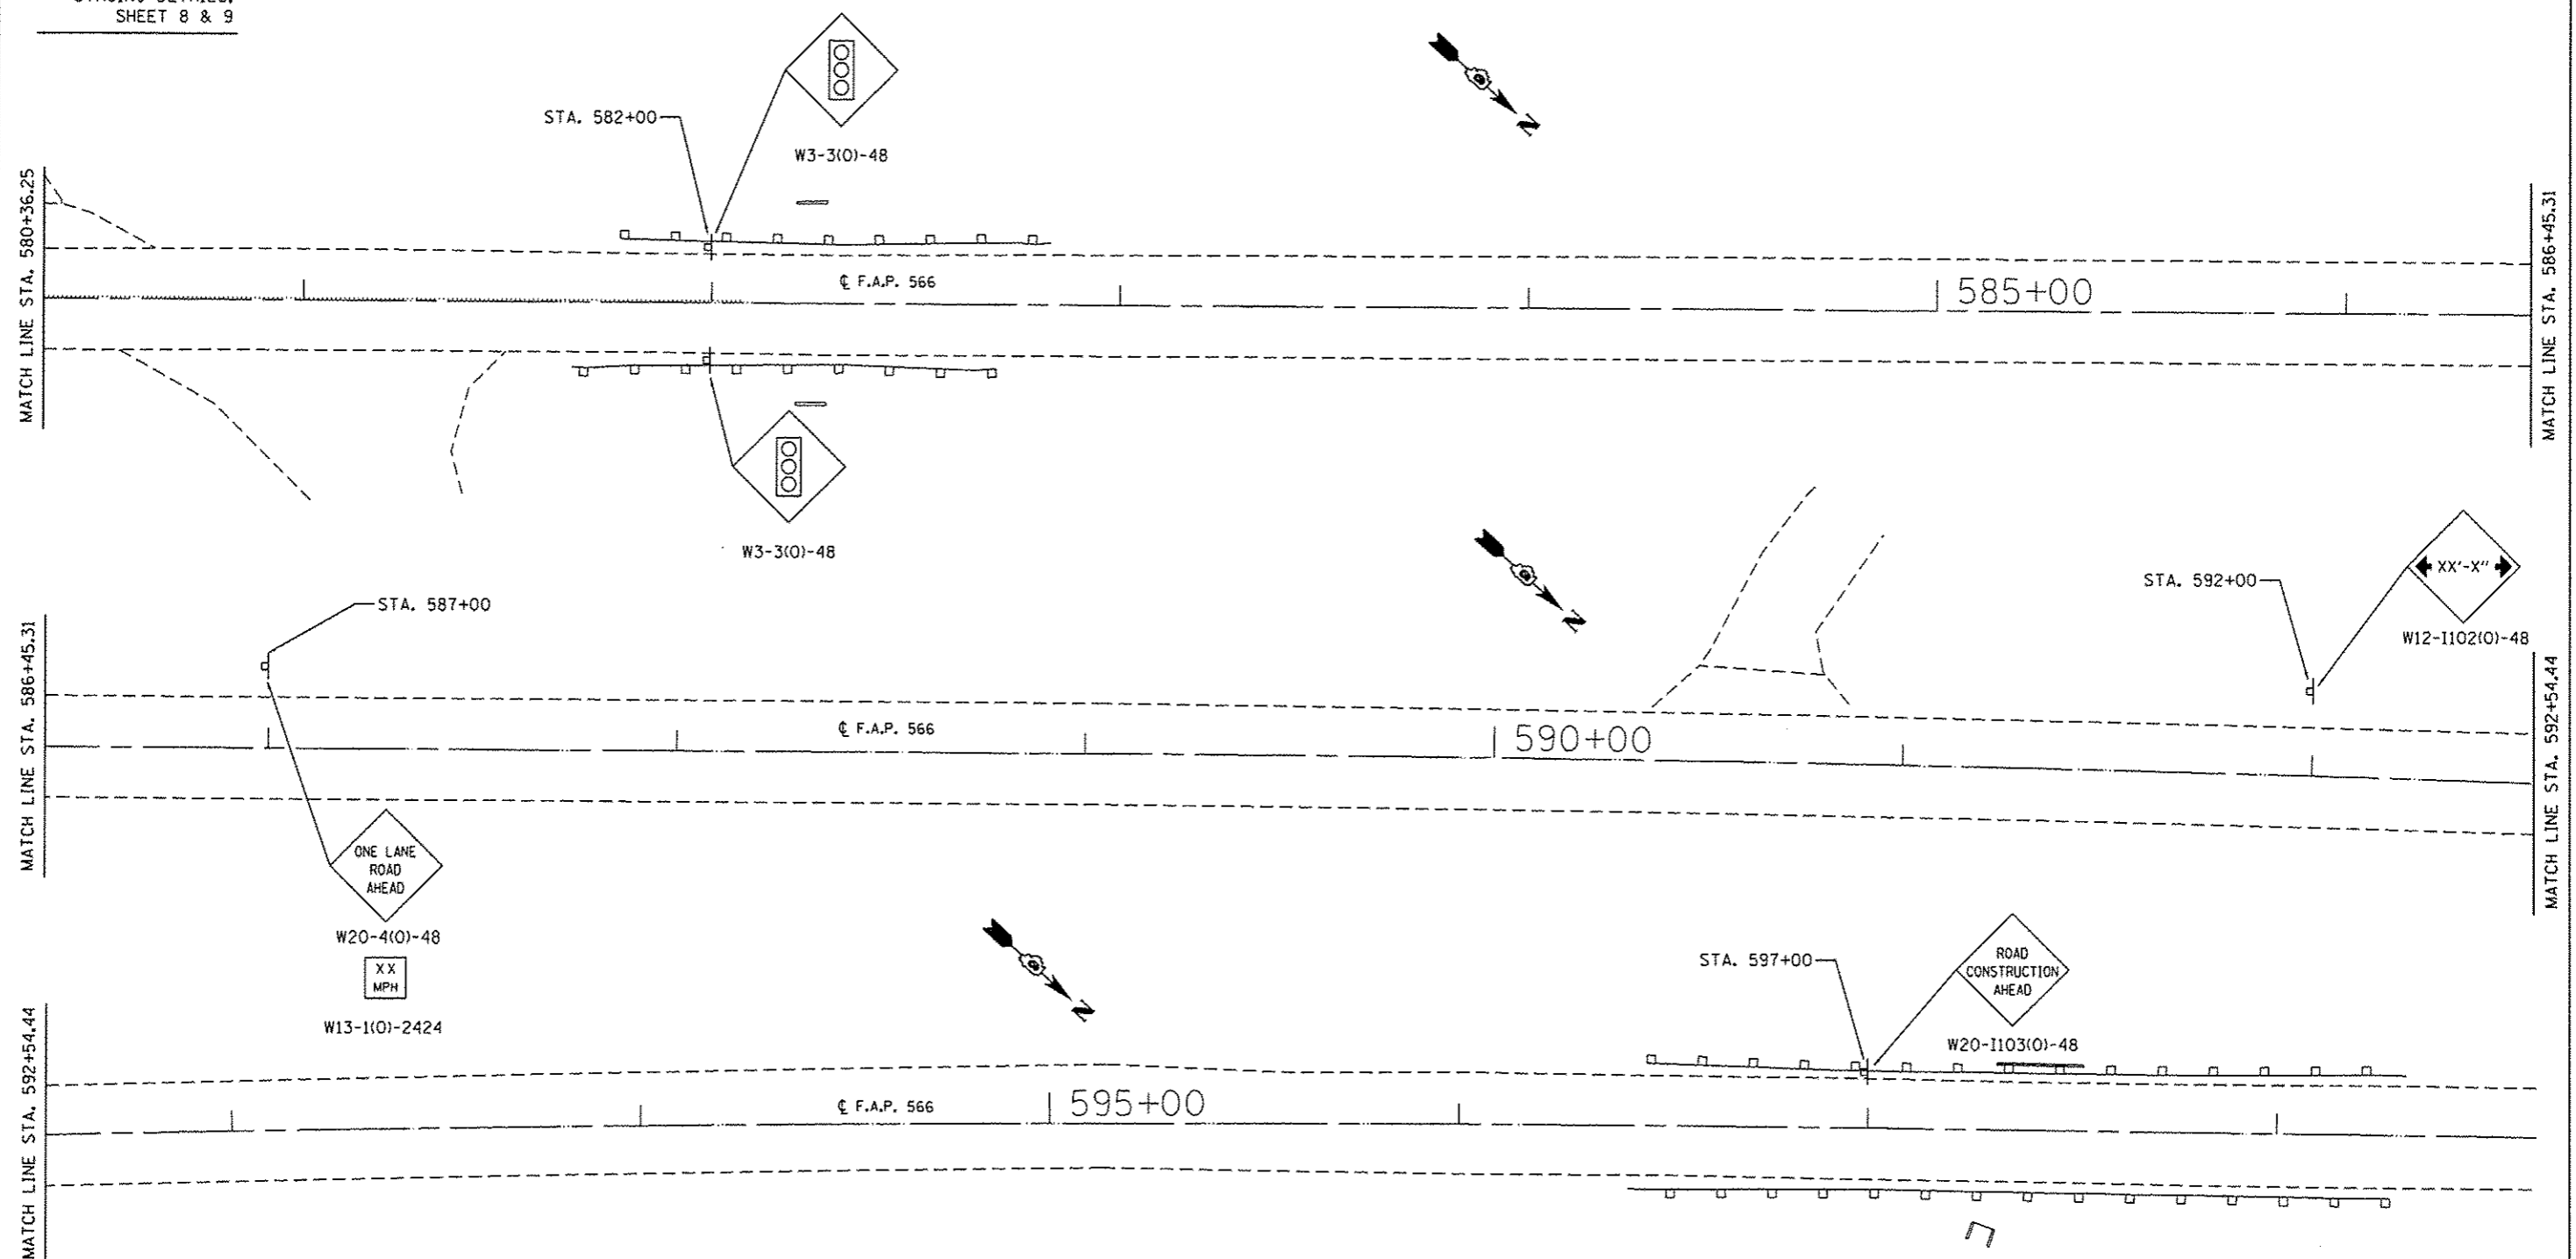

FILE NAME #	USER NAME # dudleybn	DESIGNED - DMS	REVISED -	STATE OF ILLINOIS DEPARTMENT OF TRANSPORTATION	SN 075-0159		F.A.P. RTE.	SECTION	COUNTY	TOTAL SHEETS	SHEET NO.
0:\OPERATIONS\Bridges\plans\CAD\72083 - 5	0750159 Patching 2014\72083.dgn	DRAWN - DMS	REVISED -		STAGE I & II TRAFFIC CONTROL PLAN		566	(17) I	PIKE	12	7
Default	PLOT SCALE * 40.0000 ' / in.	CHECKED -	REVISED -		SCALE:	SHEET OF SHEETS	STA.	TO STA.	CONTRACT NO. 72083		
	PLOT DATE * May-16-2014 10:16:36AM	DATE -	REVISED -		ILLINOIS FED. AID PROJECT						