


BK. S. ABUT.  
STA. 140+65.80  
ELEV. 568.04

PIER  
STA. 141+19.55  
ELEV. 569.04

BK. N. ABUT.  
STA. 141+73.30  
ELEV. 570.18

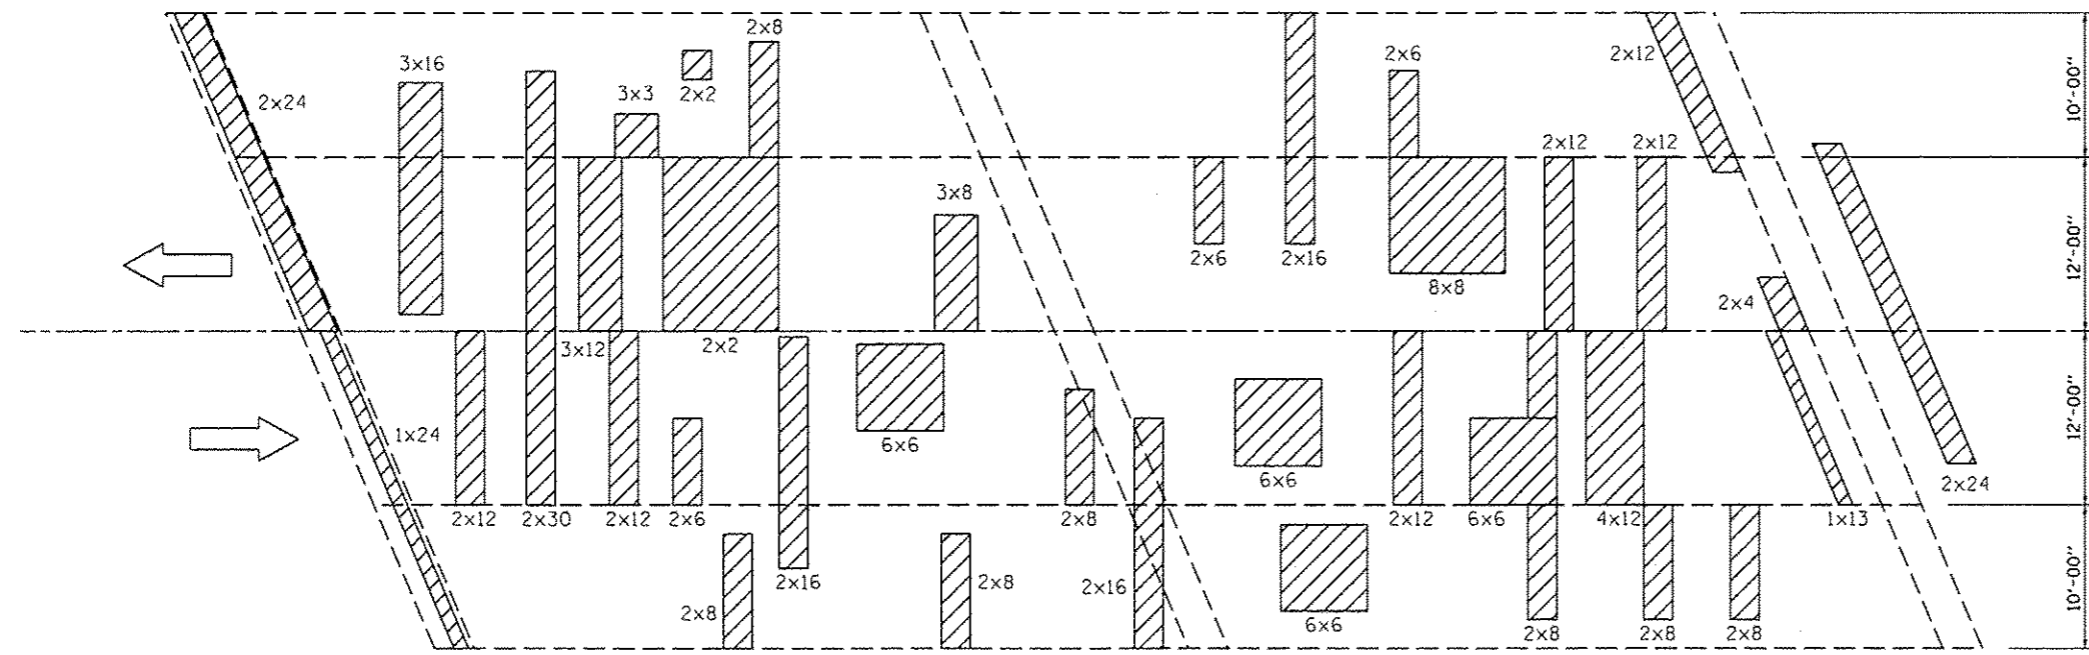


**PARTIAL DEPTH PATCHING PLAN**

BILL OF MATERIAL		
TYPE	UNIT	QUANTITY
DECK SLAB REPAIR (PARTIAL)	SQ. YD.	123
DECK SLAB REPAIR (FULL DEPTH, TYPE II)	SQ. YD.	18

BK. S. ABUT.  
STA. 140+65.80  
ELEV. 568.04

PIER  
STA. 141+19.55  
ELEV. 569.04

BK. N. ABUT.  
STA. 141+73.30  
ELEV. 570.18

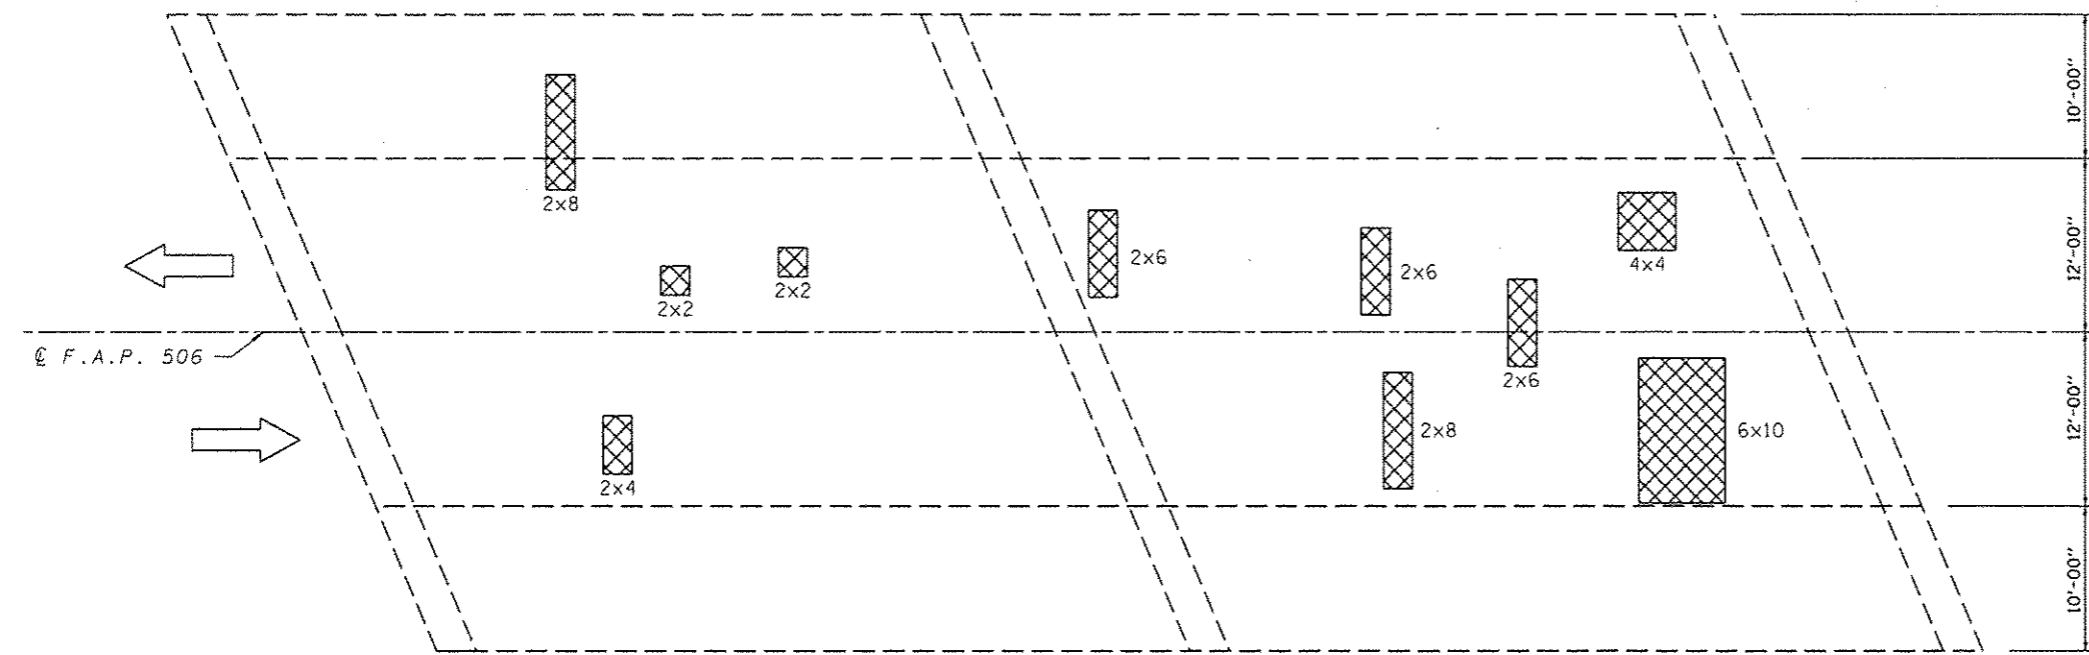

**FULL DEPTH PATCHING PLAN**

PATCHING SURVEY: 3-1-2014

**GENERAL NOTES:**

1. THE PATCH SIZES AND LOCATIONS SHOWN ON THE PLAN SHEETS ARE ESTIMATED. THE FINAL PATCH LOCATIONS SHALL BE DETERMINED BY THE ENGINEER IN THE FIELD.
2. PATCHING AREAS SHOWN ON THE APPROACHES SHALL BE GOVERNED BY THE DECK SLAB REPAIR SPECIAL PROVISION AND SHALL BE PAID FOR AS 'DECK SLAB REPAIR' OF THE APPROPRIATE TYPE.
3. FULL DEPTH PATCHES REMAINING OPEN OVERNIGHT SHALL BE COVERED WITH STEEL PLATES. THE COST OF FURNISHING, SETTING, AND REMOVING STEEL PLATES SHALL BE INCLUDED IN THE BID PRICE FOR 'DECK SLAB REPAIR (FULL DEPTH, TY II).'