


MATCHLINE STA 545+00.00


MATCHLINE STA 560+00.00

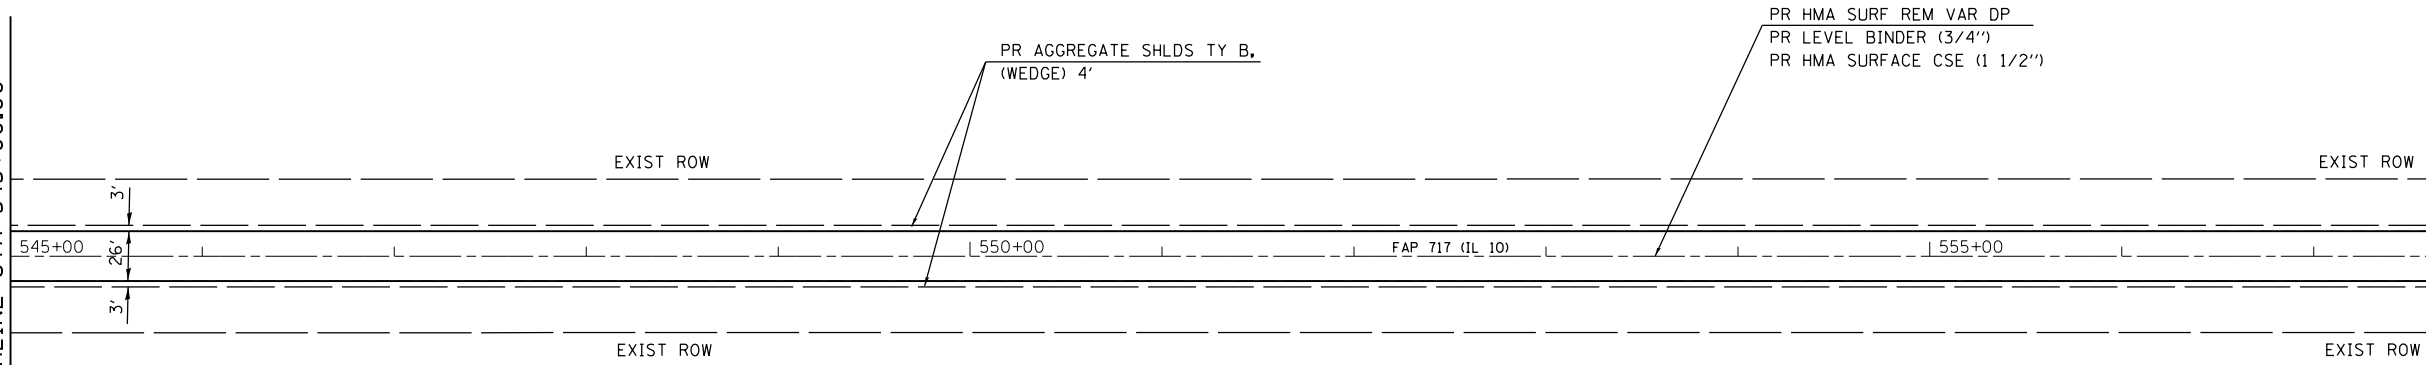

SEE ENTRANCE DETAIL AND SCHEDULES FOR ADDITIONAL INFORMATION

MATCHLINE STA 560+00.00

MATCHLINE STA 575+00.00

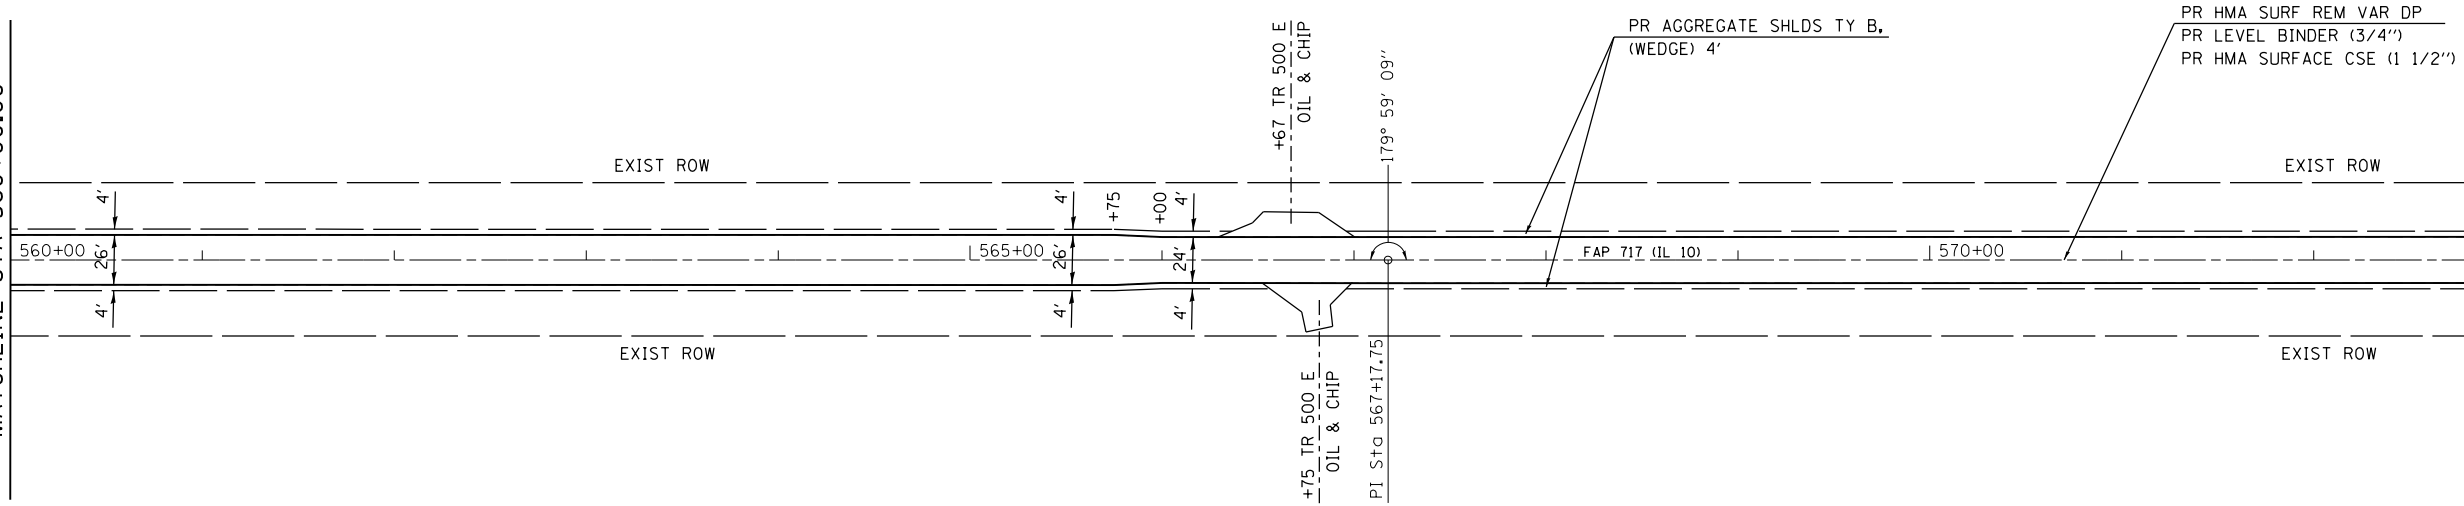

SEE ENTRANCE DETAIL AND SCHEDULES FOR ADDITIONAL INFORMATION

FILE NAME =	USER NAME = sparksgw	DESIGNED -	REVISED -
ci:\pw\work\p\id\sparksgw\10402311\0672\27-shr-plan.dgn		DRAWN -	REVISED -
	PLOT SCALE = 100.0000' / in.	CHECKED -	REVISED -
	PLOT DATE = Jun-06-2014 01:54:09PM	DATE -	REVISED -

**STATE OF ILLINOIS
DEPARTMENT OF TRANSPORTATION**

**PLAN SHEET
FAP 717 (IL 10)**

SCALE: SHEET NO. OF SHEETS STA. TO STA.

F.A.P. RTE.	SECTION	COUNTY	TOTAL SHEETS	SHEET NO.
717	(102)RS-4, (103)RS-3	LOGAN	25	13
CONTRACT NO. 72H27			ILLINOIS FED. AID PROJECT	