


BUTT JOINT DETAIL

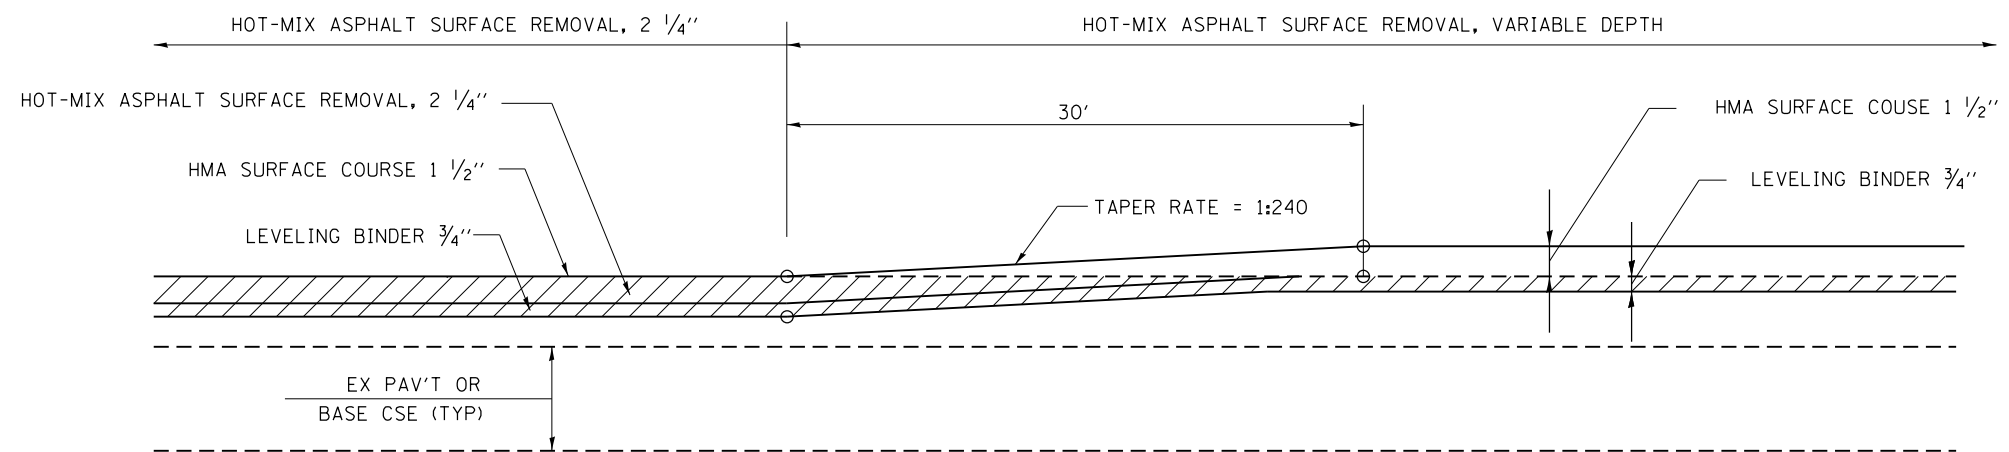

RAMP DETAIL

SEE PLAN SHEETS FOR LOCATIONS

* SAW CUT IS INCLUDED IN THE COST OF HMA SURFACE REMOVAL - BUTT JOINT, AND IS NOT TO BE PAID SEPARATELY.

FILE NAME =	USER NAME = sparksgw	DESIGNED -	REVISED -	STATE OF ILLINOIS DEPARTMENT OF TRANSPORTATION	BUTT JOINT AND RAMP DETAIL			F.A.P. RTE.	SECTION	COUNTY	TOTAL SHEETS	SHEET NO.
c:\pwwork\pwwork\sparksgw\d0402311\0672\27-shr-rmp-details.dgn	DRAWN -	REVISED -	717					(102)RS-4,(103)RS-3	LOGAN	25	22	
Default	PLOT SCALE = 100.0000' / in.	CHECKED -	REVISED -		CONTRACT NO. 72H27			ILLINOIS FED. AID PROJECT				
	PLOT DATE = Jun-06-2014 01:54:18PM	DATE -	REVISED -		SCALE:	SHEET	OF	SHEETS	STA.	TO	STA.	