
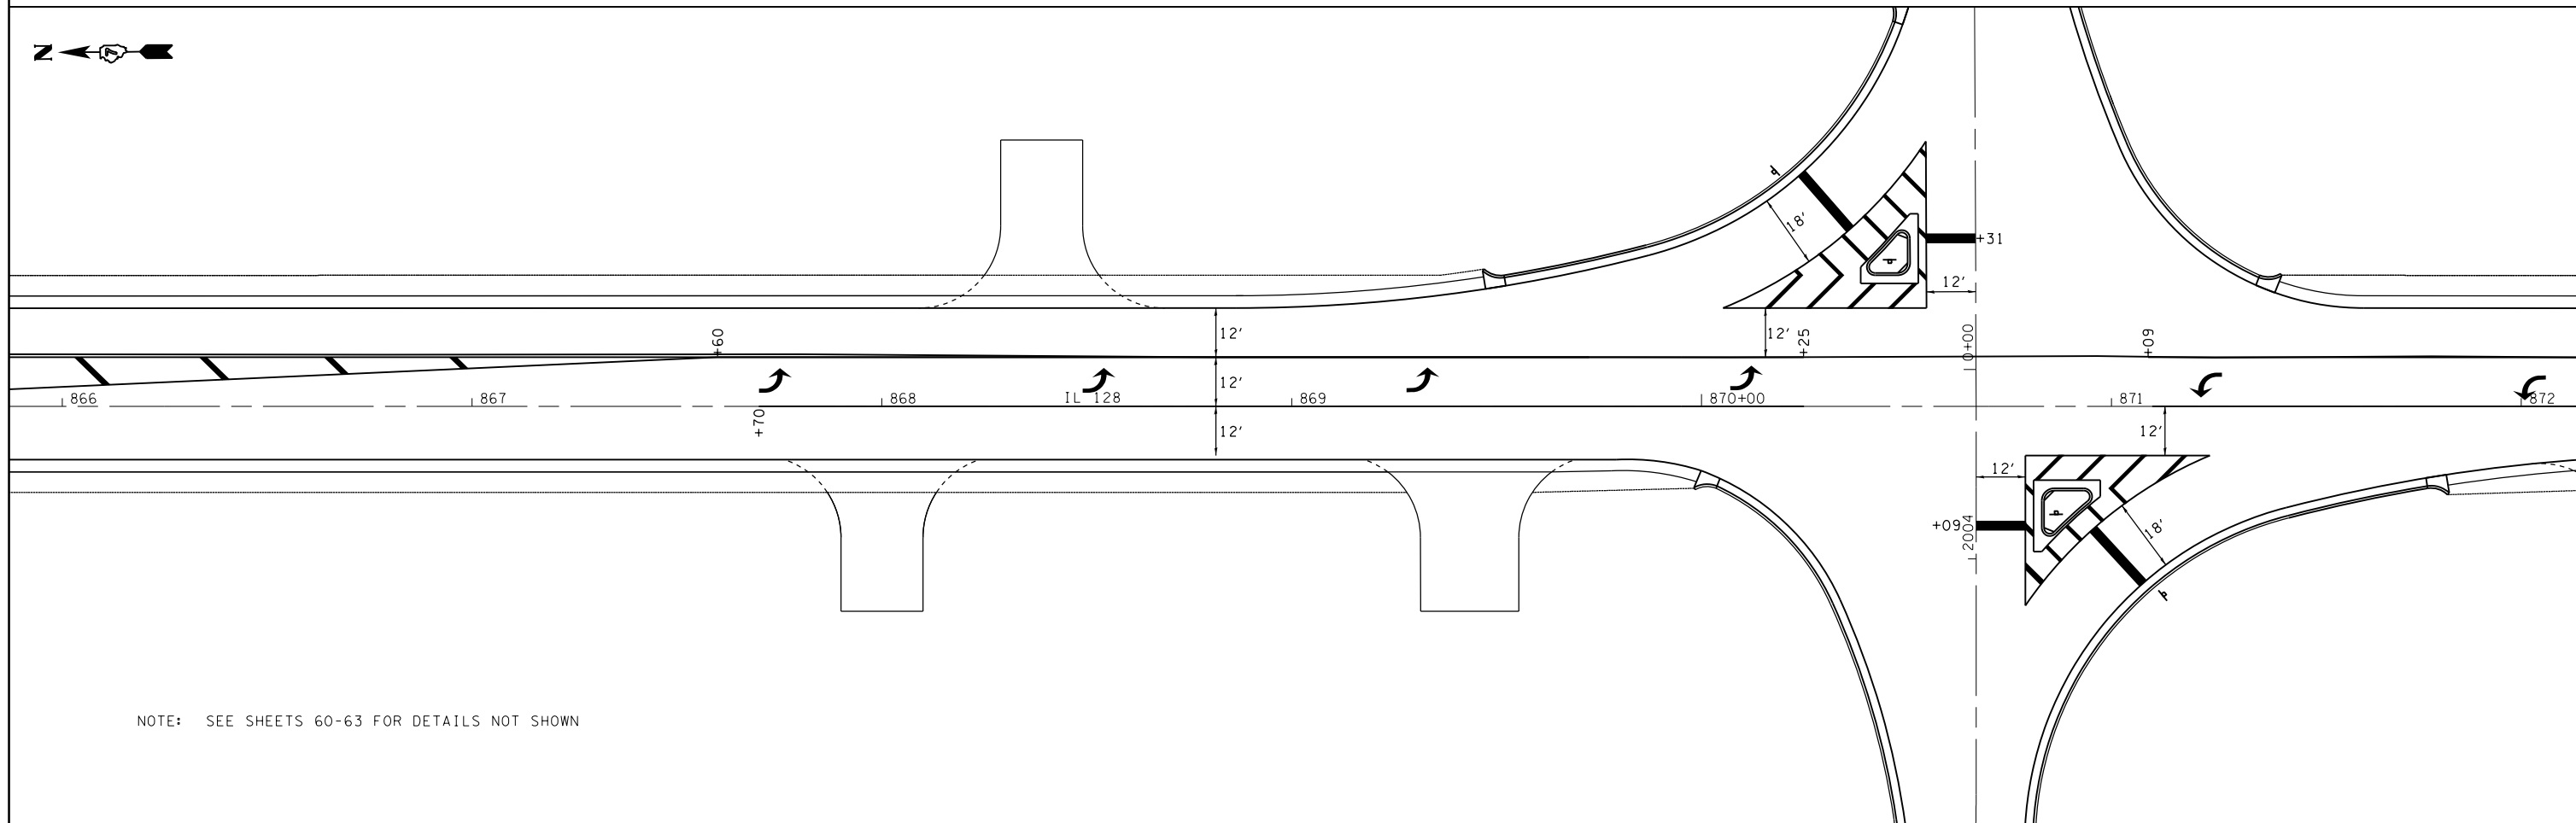


SEE SHEET 62 FOR TREATMENT NORTH OF STA 860+15

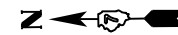

NOTE: SEE SHEETS 60-63 FOR DETAILS NOT SHOWN

FILE NAME =	USER NAME = steffenmk	DESIGNED -	REVISED -
ei:\pw\work\p\dot\stef\enmk\d0121426\07	4052-sh1:pmk.dgn	DRAWN -	REVISED -
	PLOT SCALE = 40.0000' / in.	CHECKED -	REVISED -
	PLOT DATE = 6/6/2014	DATE -	REVISED -

**STATE OF ILLINOIS  
DEPARTMENT OF TRANSPORTATION**

**THERMOPLASTIC PAVEMENT MARKING DETAILS**

SCALE: 20 SHEET 1 OF 2 SHEETS STA. TO STA.

F.A.S. RTE.	SECTION	COUNTY	TOTAL SHEETS	SHEET NO.
2801	102RS-3.103RS-2.102N	•	84	53
• Effingham, Fayette			CONTRACT NO. 74052	
ILLINOIS FED. AID PROJECT				