


DATE	
BY	
SURVEYED	
PLOTTED	
TEMPLATE	
AREAS CHECKED	
FINAL SURVEY	
NOTE BOOK	
NO.	

DATE	
BY	
SURVEYED	
PLOTTED	
TEMPLATE	
AREAS CHECKED	
ORIGINAL SURVEY	
NOTE BOOK	
NO.	

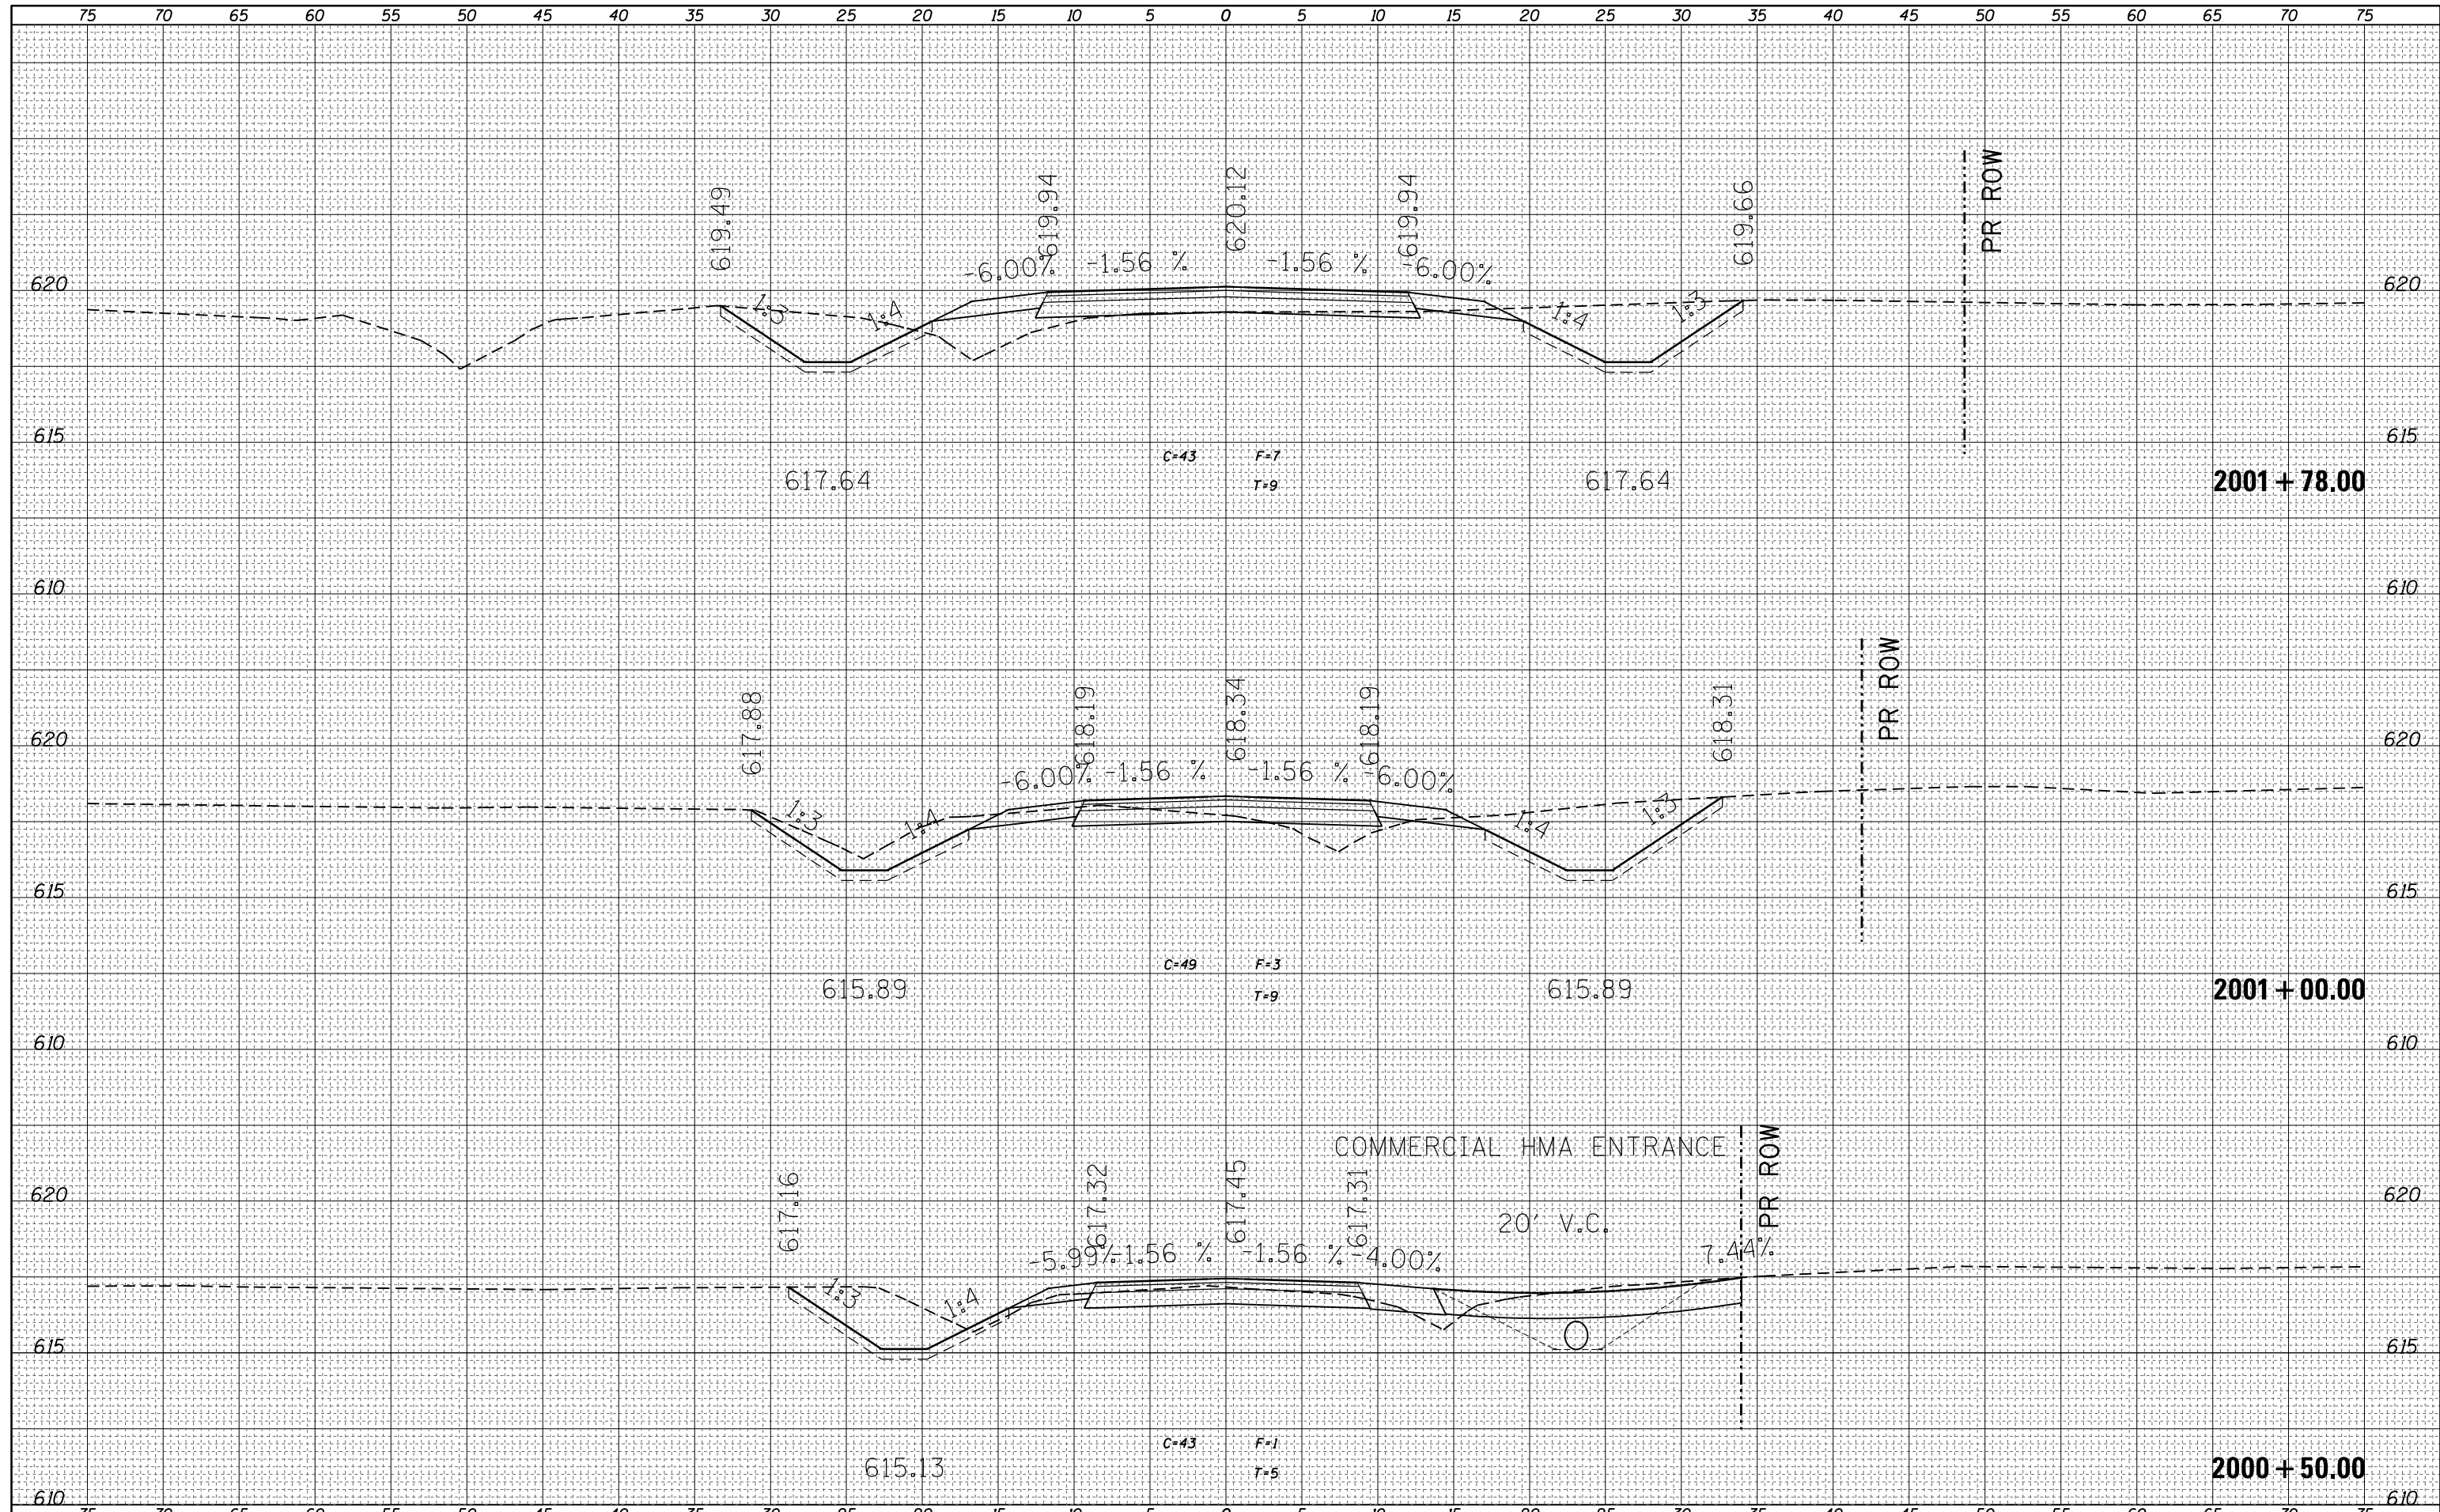

FILE NAME =	USER NAME = steffenmk	DESIGNED -	REVISED -	STATE OF ILLINOIS DEPARTMENT OF TRANSPORTATION	CROSS SECTIONS - TR 53			F.A.S. RTE.	SECTION	COUNTY	TOTAL SHEETS	SHEET NO.
c:\pw\work\p\dot\steffenmk\d0121426\0774052-sh1-xa-PRTR53.dgn		DRAWN -	REVISED -		2801	102RS-3,103RS-2,102N	Eff./Fay.	84	80			
PLOT SCALE = 10.0000' / in.		CHECKED -	REVISED -		CONTRACT NO. 74052			ILLINOIS FED. AID PROJECT				
PLOT DATE = 6/6/2014		DATE -	REVISED -		SCALE: 5	SHEET 16 OF 20 SHEETS	STA. 2000+50.00 TO STA. 2001+78.00					