



PROJECT NO.	DIST.	COUNTY	TOTAL SHEETS	SHEET NO.
181	109B	Lawrence	36	35

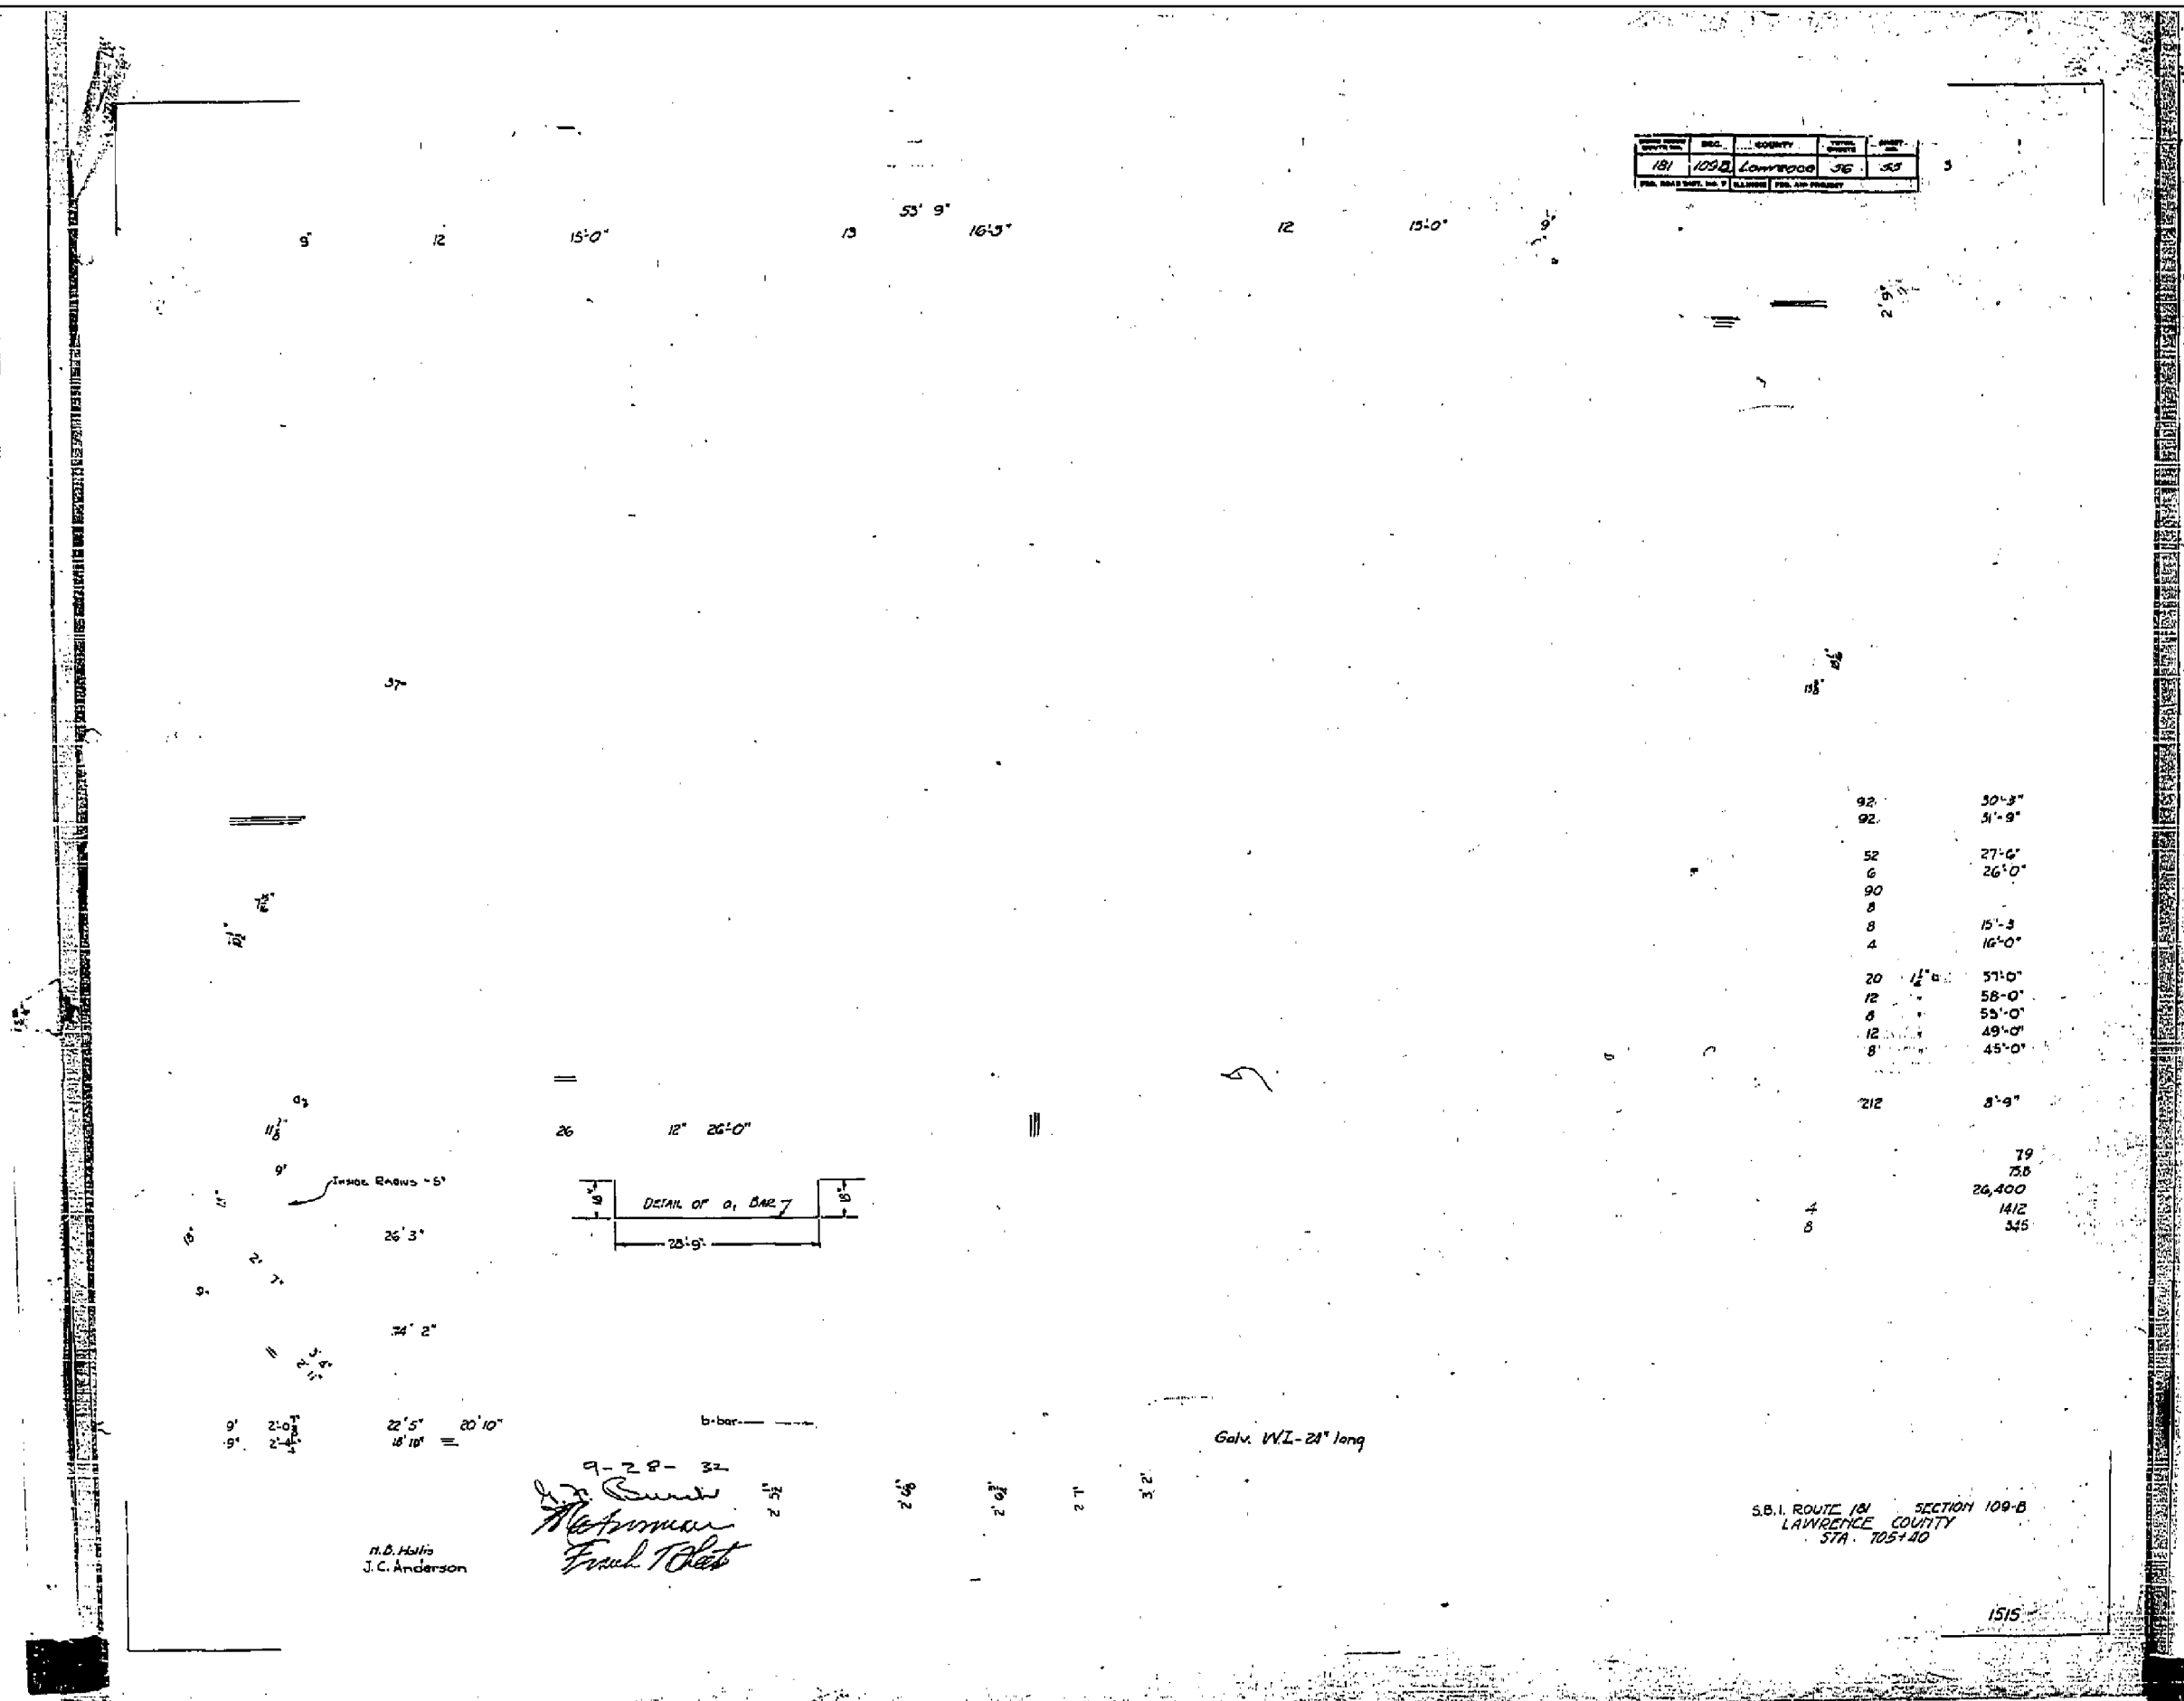

92	30'-3"
92	31'-9"
52	27'-0"
6	26'-0"
90	
8	
8	15'-3"
4	16'-0"
20	57'-0"
12	58'-0"
6	55'-0"
12	49'-0"
8	45'-0"
212	3'-9"
	79
	75B
	26,400
	1412
	345

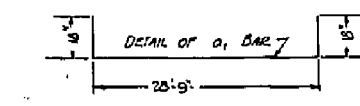

9-28-32
[Handwritten signatures]
 n.B. Holts
 J.C. Anderson

S.B.1. ROUTE 18 SECTION 109-B
 LAWRENCE COUNTY
 STA. 705+40

1515

FOR INFORMATION ONLY