


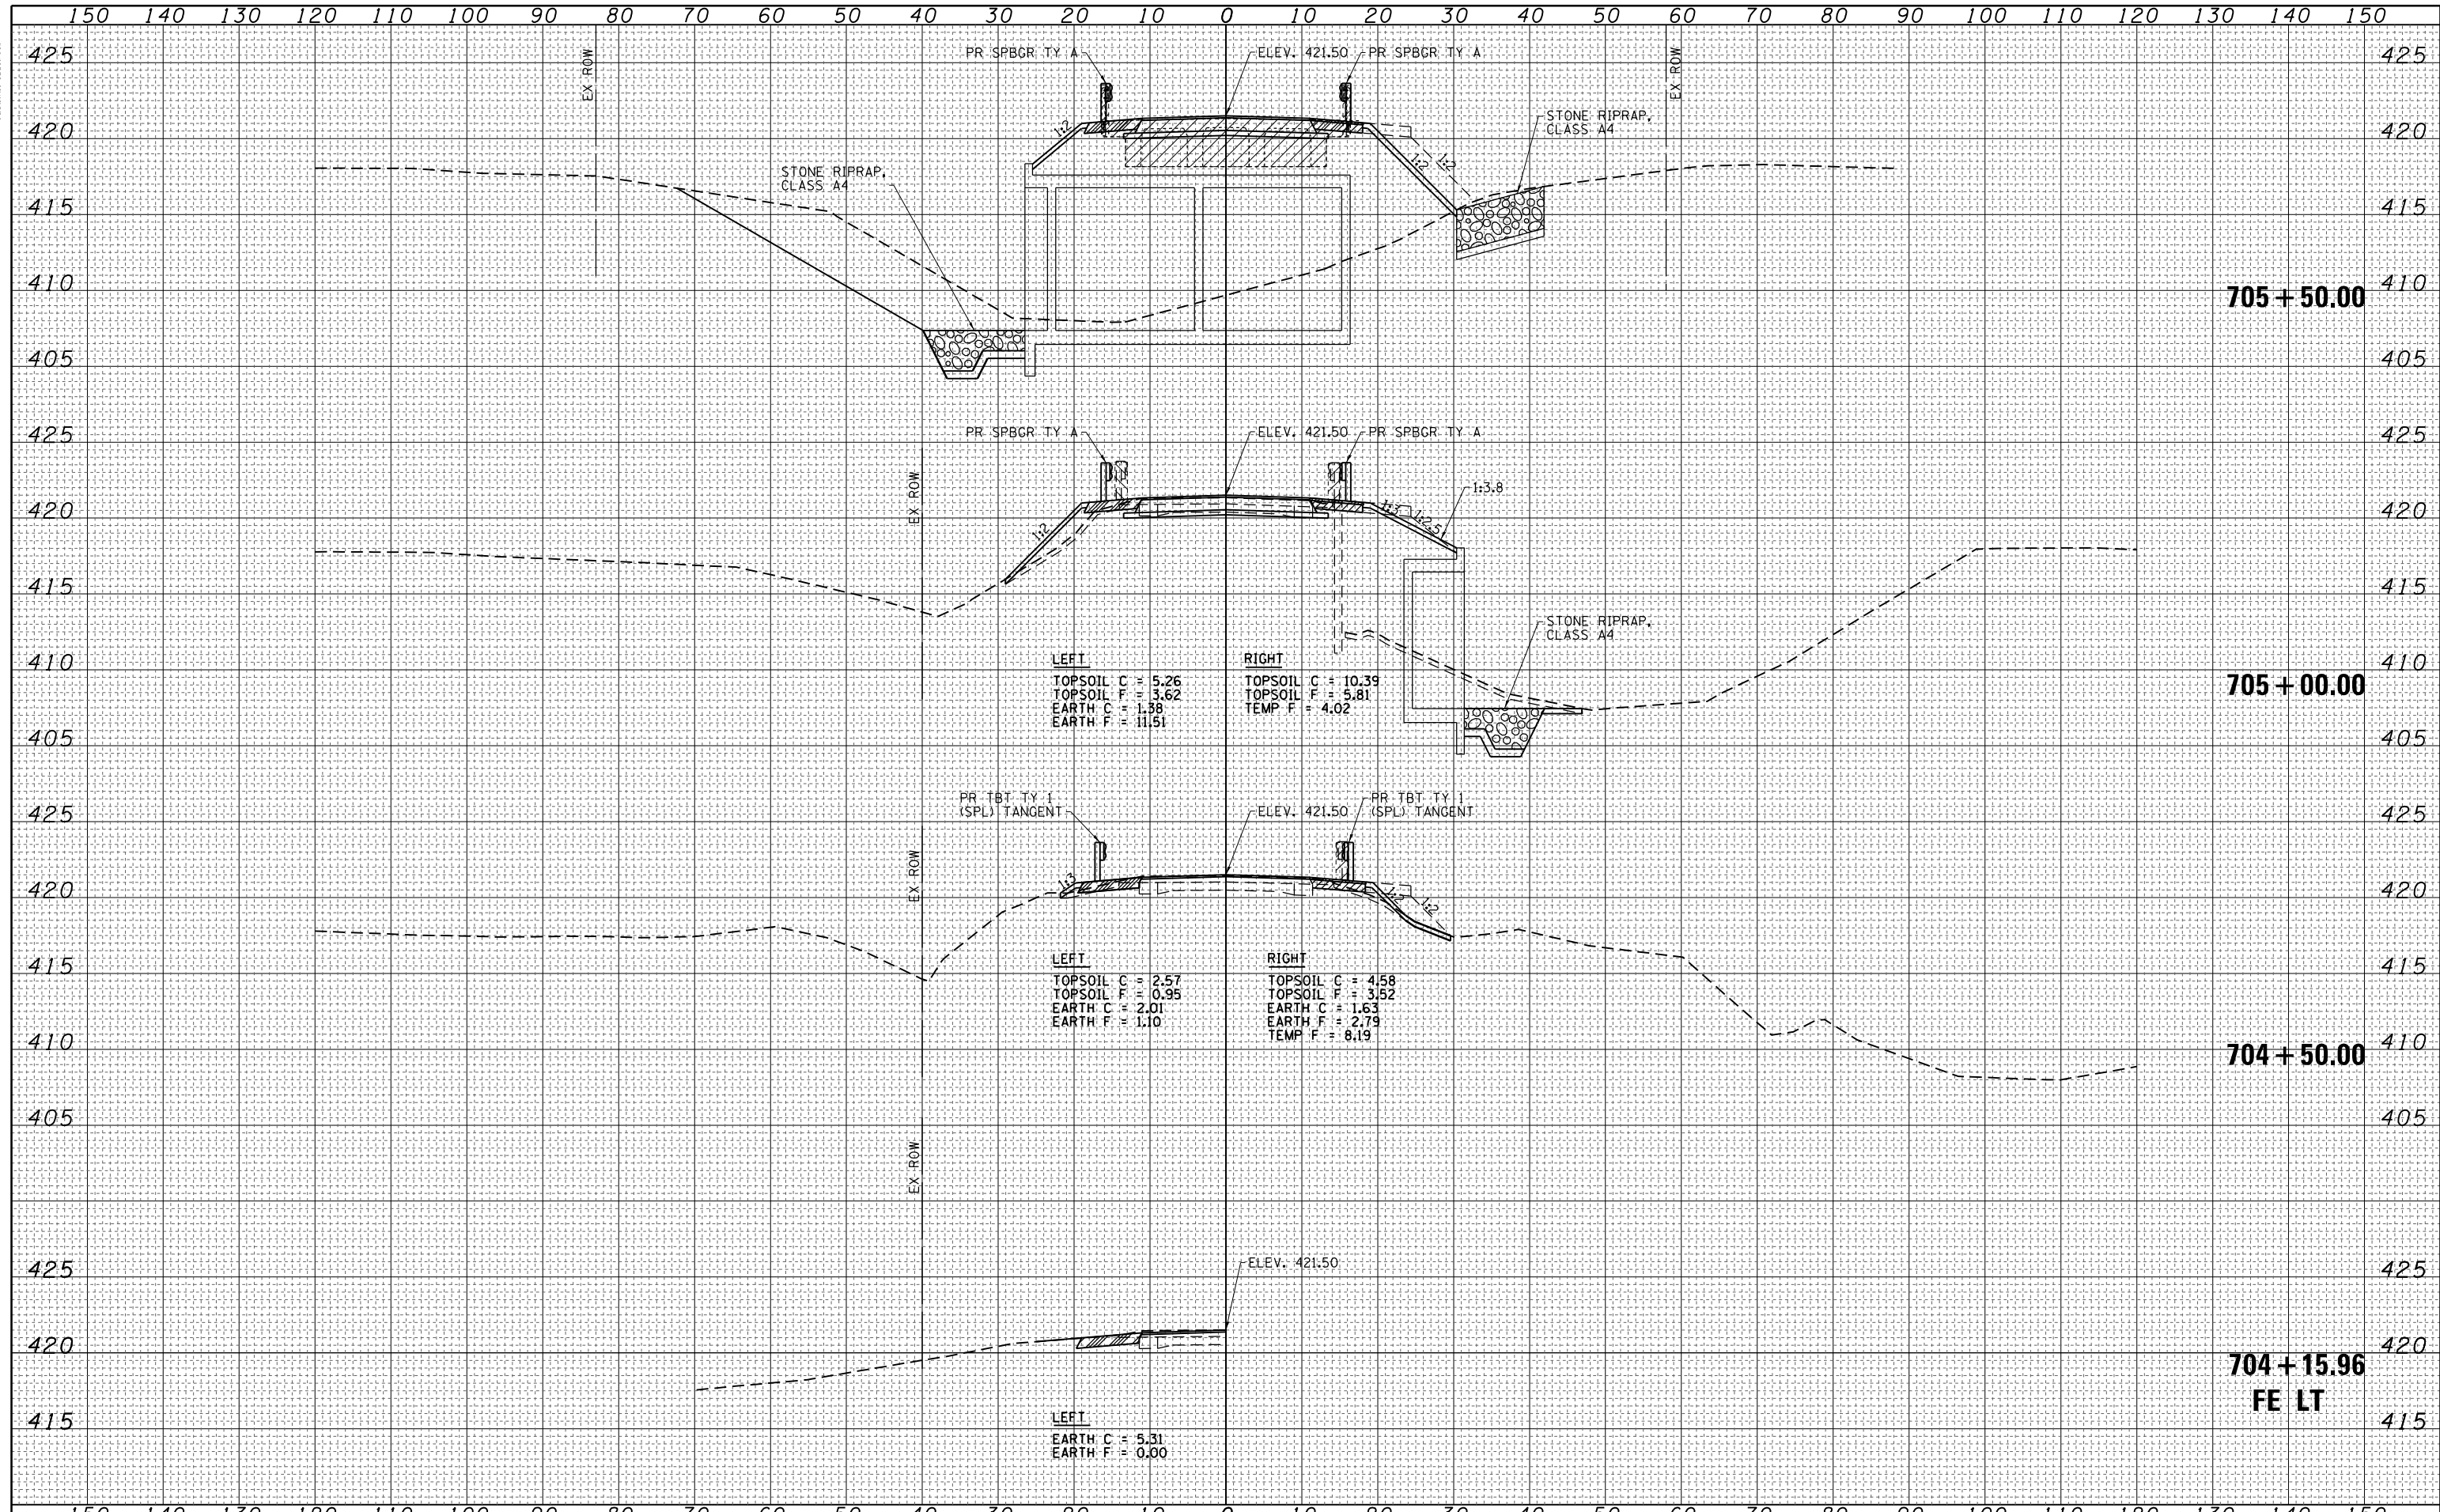

DATE	
BY	
NO.	
FINAL SURVEY	
NOTE BOOK	
NO.	
SURVEYED	
PLOTTED	
TEMPLATE	
AREAS	
CHECKED	

DATE	
BY	
NO.	
ORIGINAL SURVEY	
NOTE BOOK	
NO.	
SURVEYED	
PLOTTED	
TEMPLATE	
AREAS	
CHECKED	



FILE NAME =	USER NAME = steffenk	DESIGNED - DAJ	REVISED -	<b>STATE OF ILLINOIS</b> <b>DEPARTMENT OF TRANSPORTATION</b>	<b>FAP 781 (IL 33) CROSS SECTIONS</b>			F.A.P. RTE. 781	SECTION 109B-1	COUNTY LAWRENCE	TOTAL SHEETS 34	SHEET NO. 31
CONTRACT NO. 74105	DESIGNED - DAJ	REVISED -	SCALE: AS SHOWN					SHEET NO. 3 OF 6 SHEETS	STA. 704+15.96 TO STA. 705+50	FED. ROAD DIST. NO.	ILLINOIS	FED. AID PROJECT
PLOT SCALE = 20.0000' / in.	CHECKED - ELH	REVISED -										
PLOT DATE = 6/2/2014 1:35:44 PM	DATE - 06/11	REVISED -										