


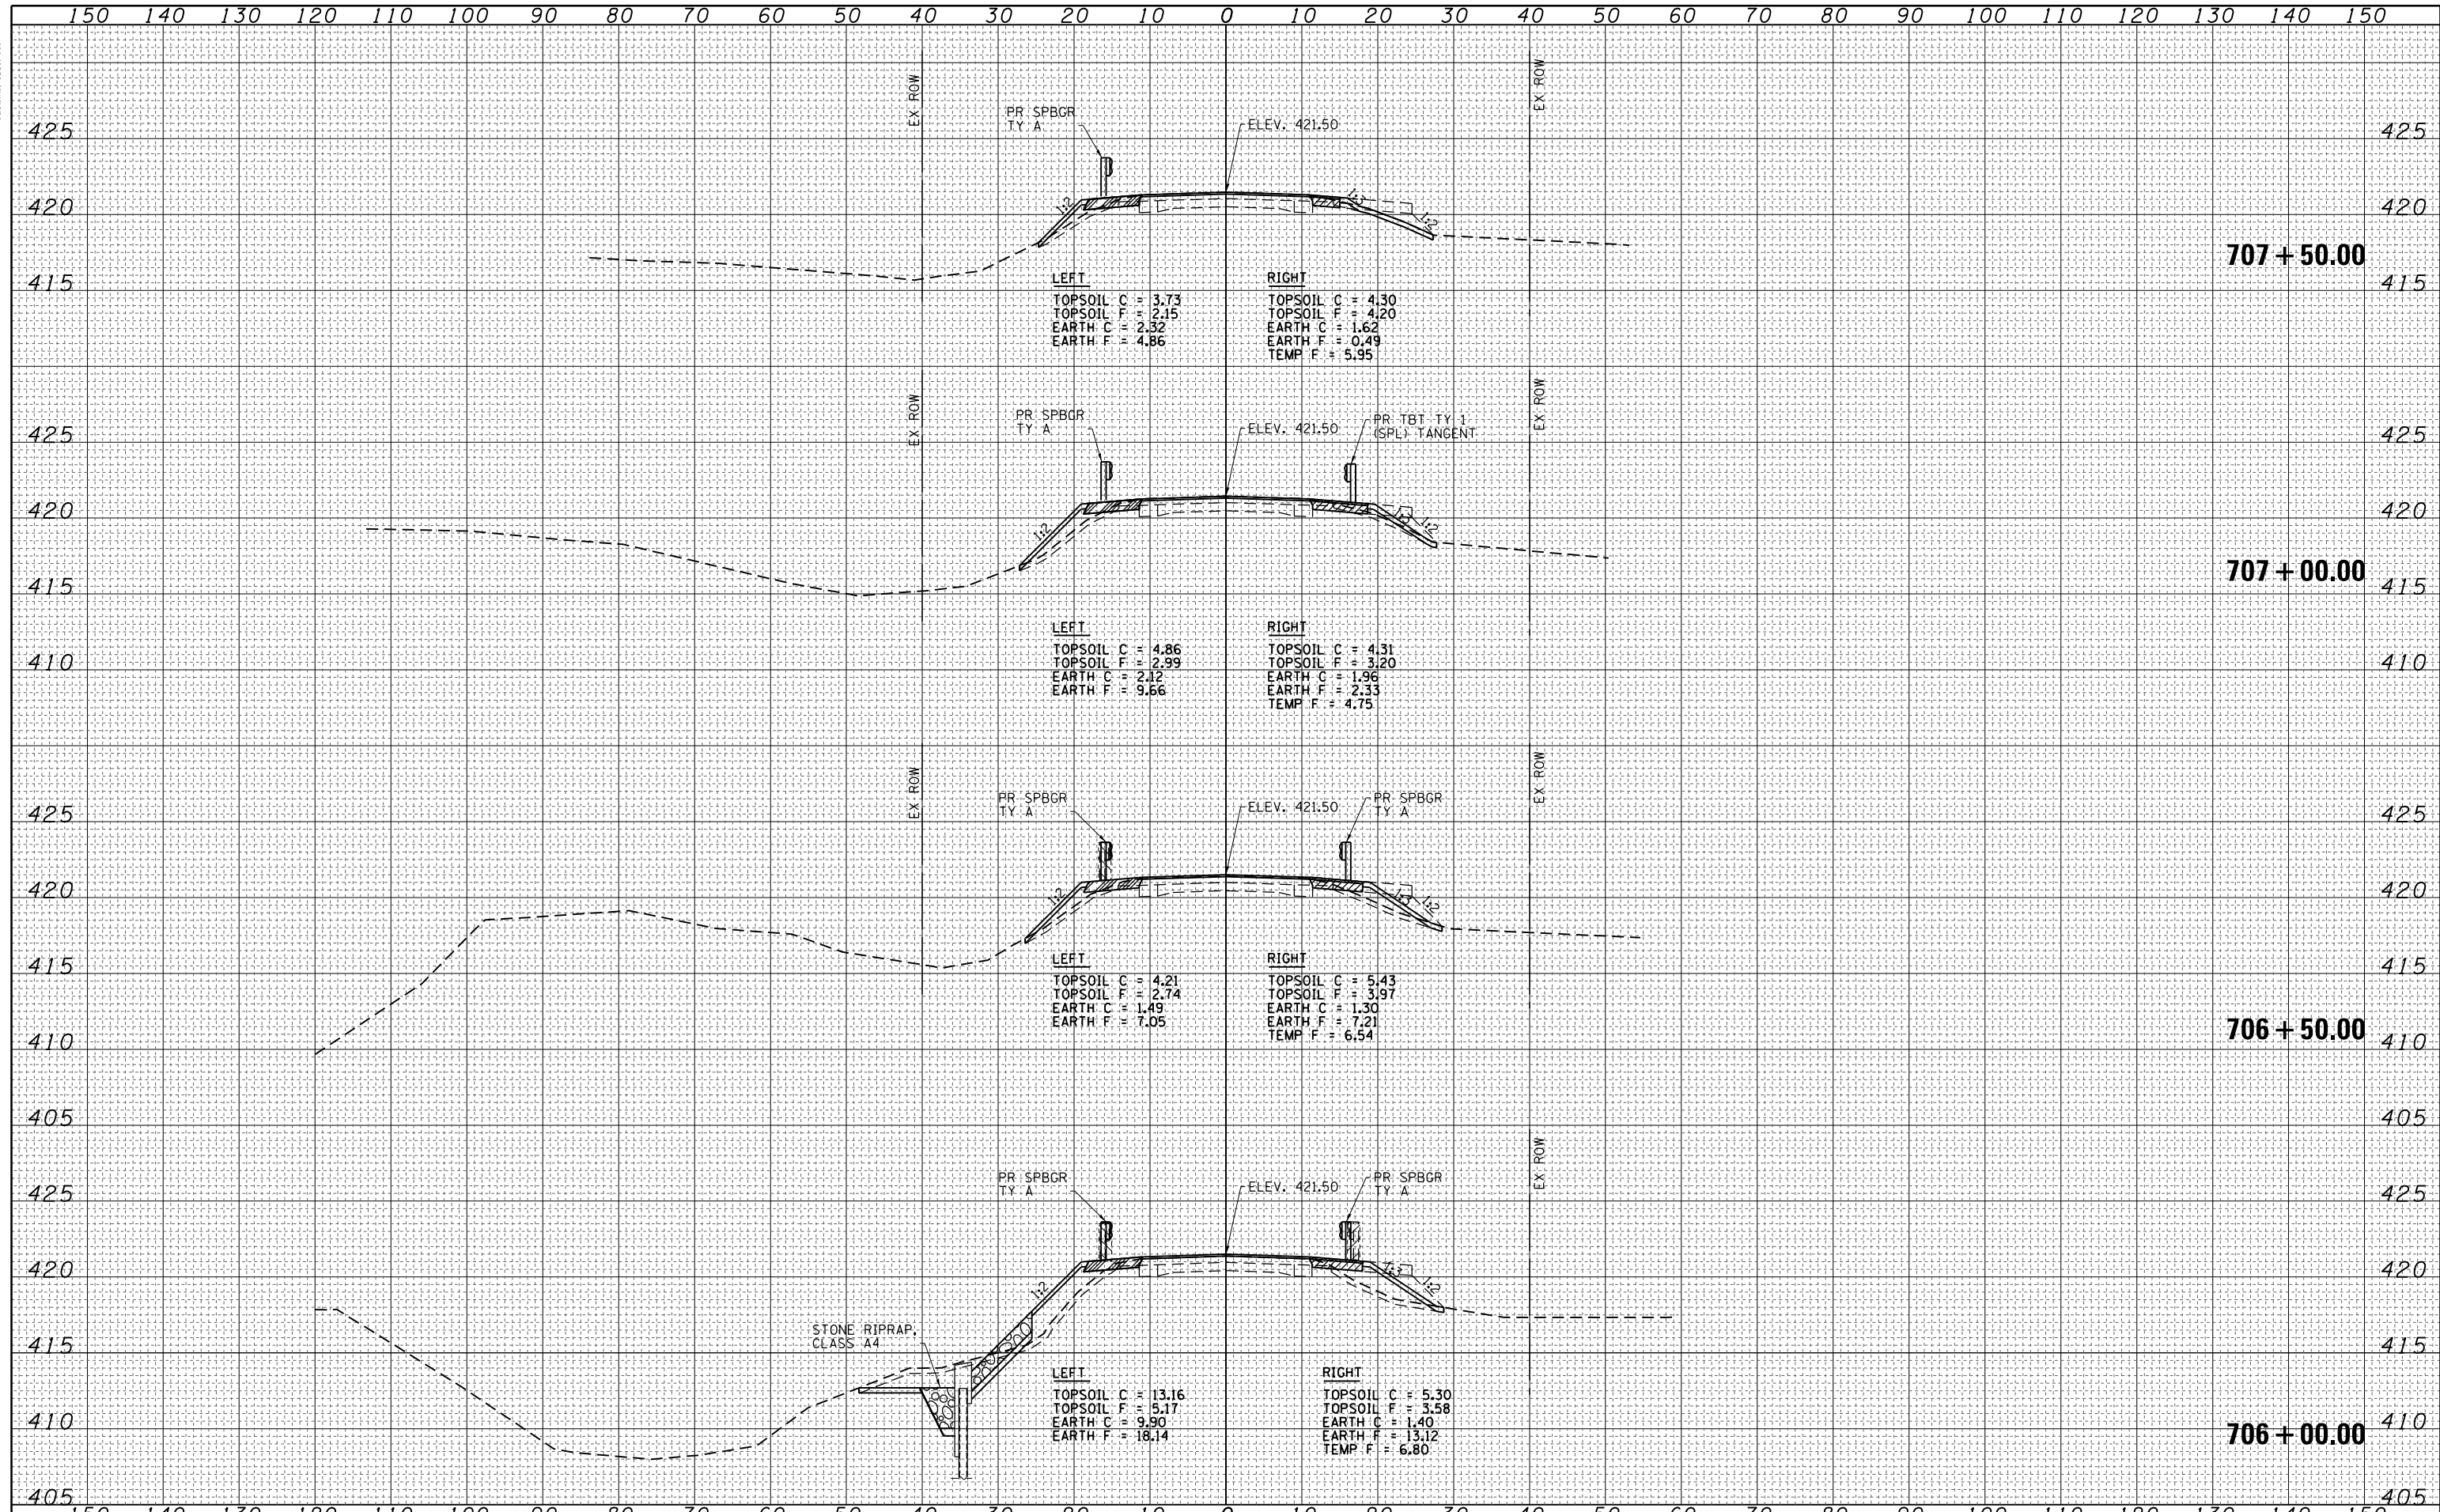

DATE	
BY	
NO.	
FINAL SURVEY	
NO. OF SHEETS	
NO. OF PAGES	
NO. OF PLATES	
NO. OF AREAS CHECKED	

DATE	
BY	
NO.	
ORIGINAL SURVEY	
NO. OF SHEETS	
NO. OF PAGES	
NO. OF PLATES	
NO. OF AREAS CHECKED	



FILE NAME =	USER NAME = steffenmk	DESIGNED - DAJ	REVISED -	STATE OF ILLINOIS DEPARTMENT OF TRANSPORTATION	FAP 781 (IL 33) CROSS SECTIONS				F.A.P. RTE. 781	SECTION 109B-1	COUNTY LAWRENCE	TOTAL SHEETS 34	SHEET NO. 32
CONTRACT NO. 74105	DESIGNED - RJT/HAS	DRAWN - RJT/HAS	REVISED -		SCALE: AS SHOWN	SHEET NO. 4 OF 6 SHEETS	STA. 706+00	TO STA. 707+50	CONTRACT NO. 74105				
PLOT SCALE = 20.0000' / in.	CHECKED - ELH	DATE - 06/11	REVISED -		FED. ROAD DIST. NO. ILLINOIS FED. AID PROJECT								
PLOT DATE = 6/2/2014	1:36:20 PM	DATE - 06/11	REVISED -										