


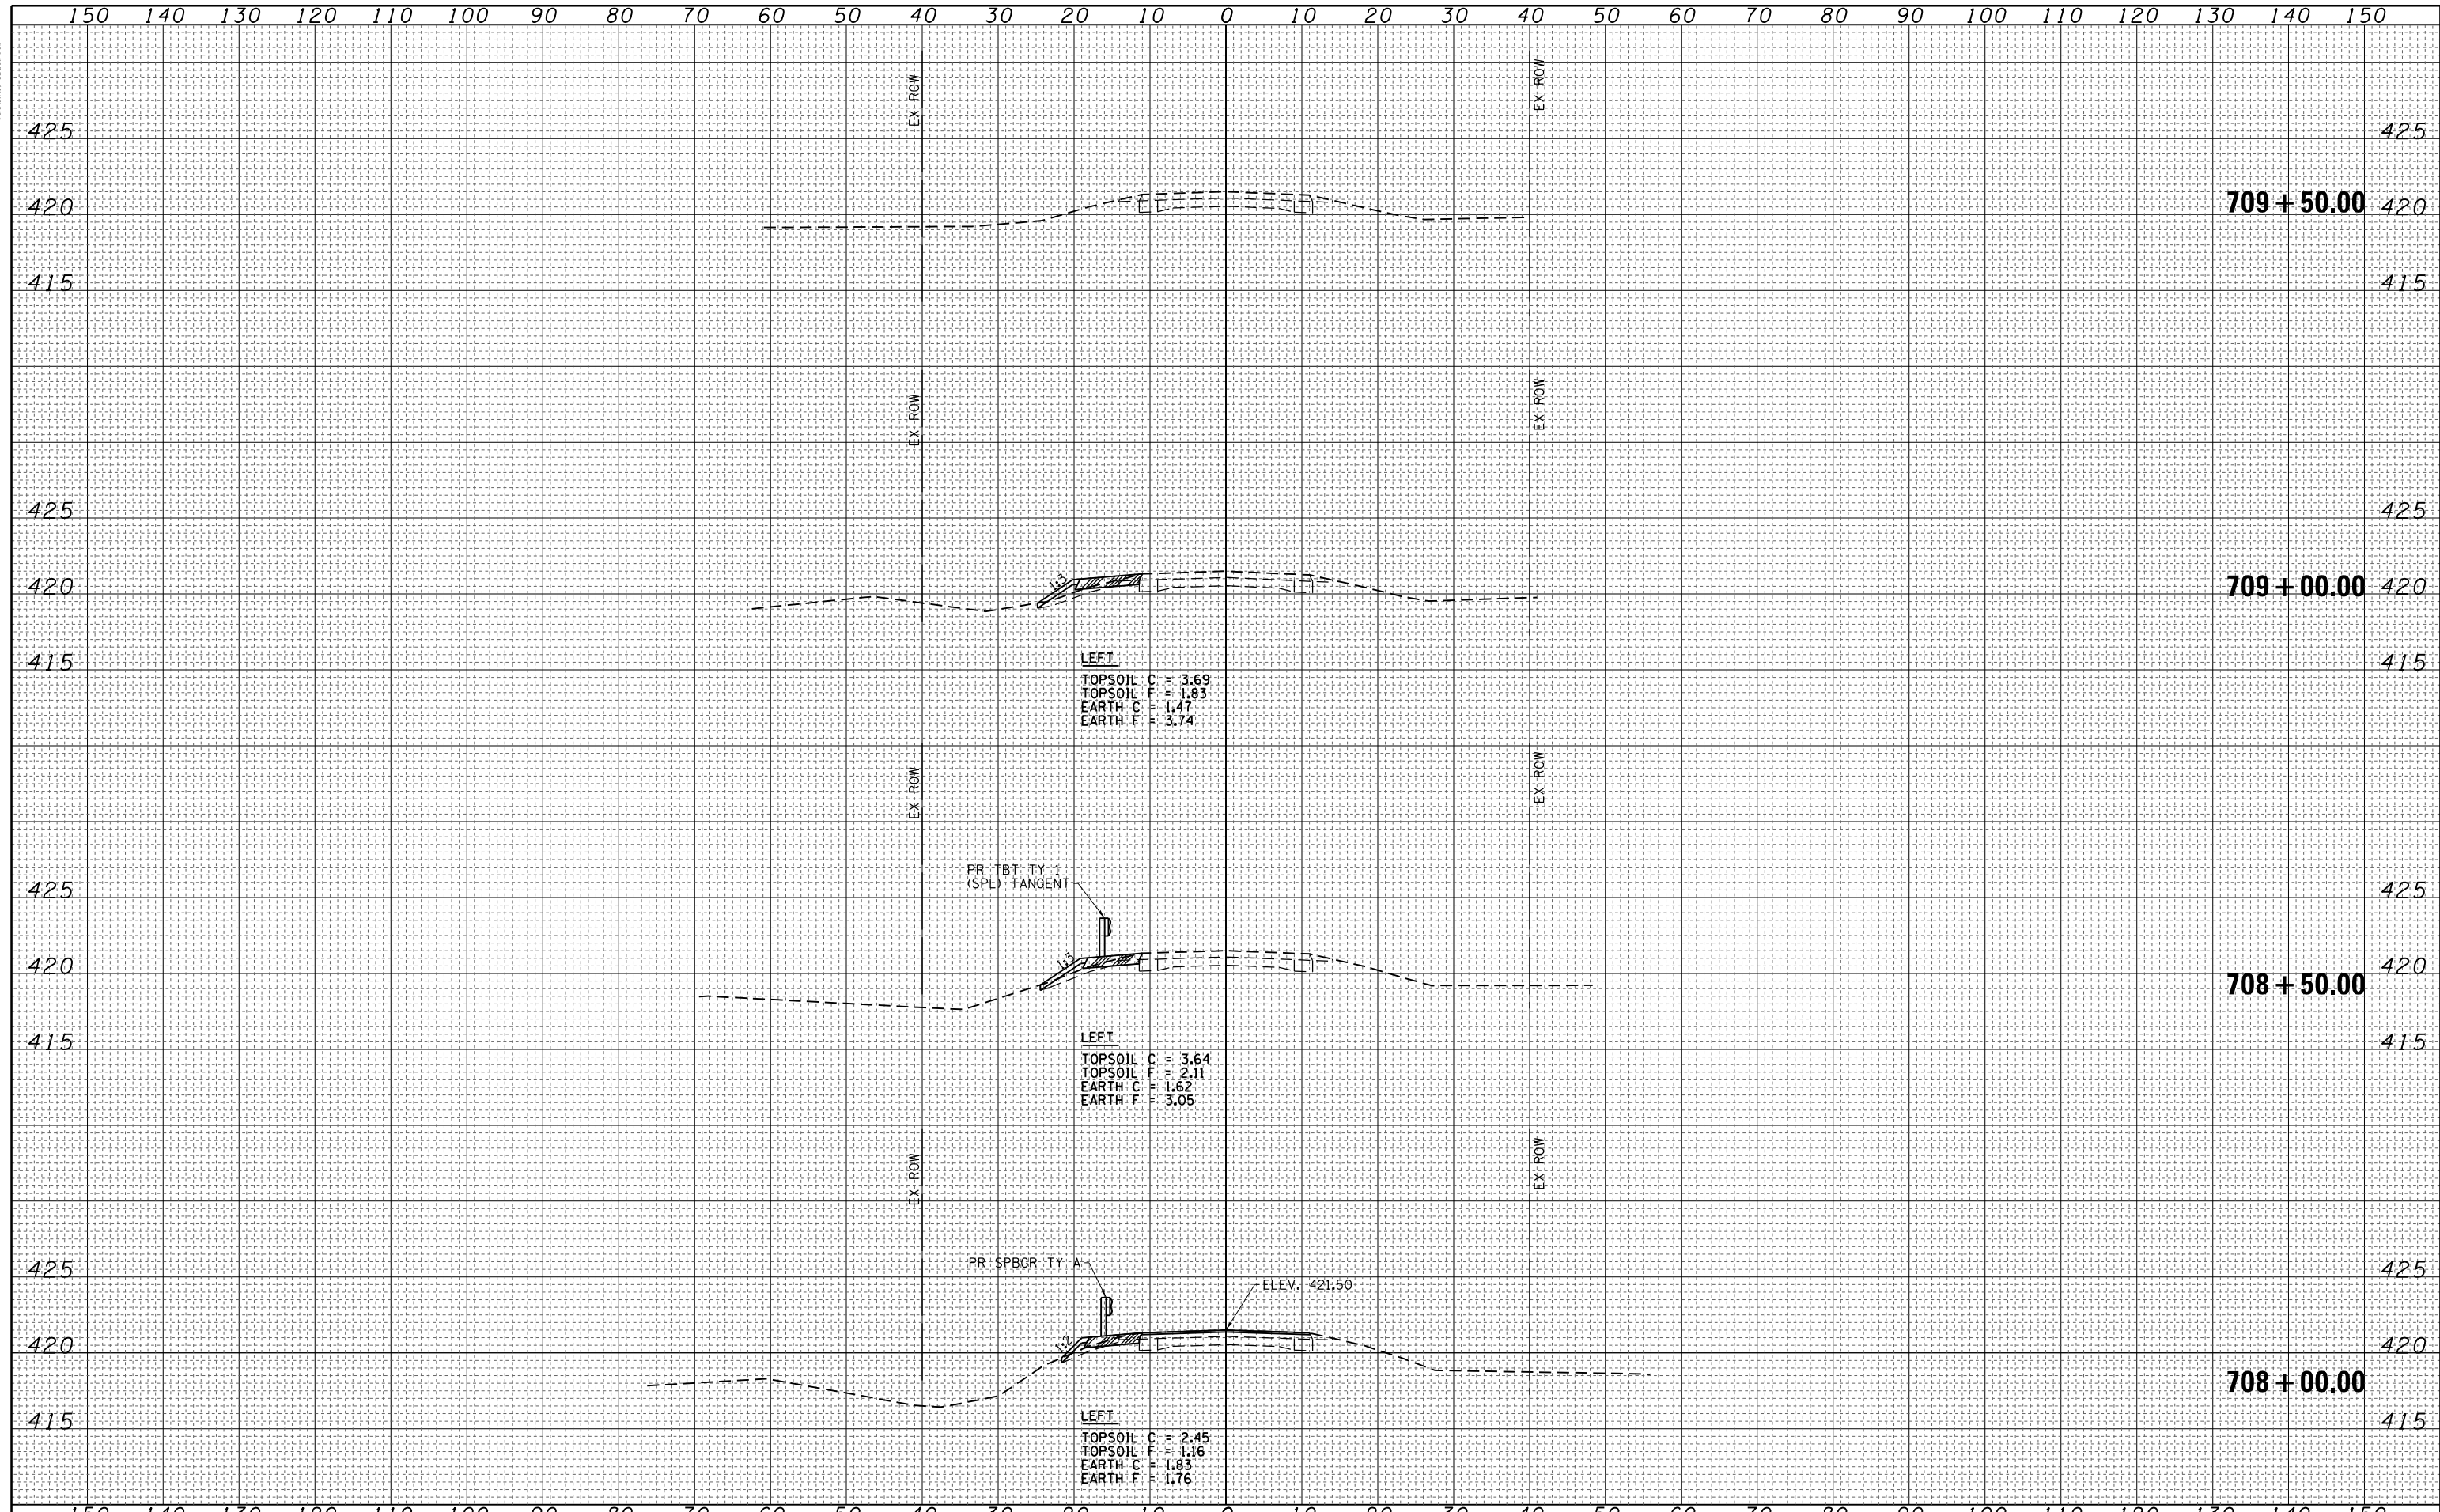

DATE	
BY	
FINAL SURVEY NO.	
SURVEYED	
PLOTTED	
TEMPLATE	
AREAS CHECKED	

DATE	
BY	
ORIGINAL SURVEY NO.	
SURVEYED	
PLOTTED	
TEMPLATE	
AREAS CHECKED	



FILE NAME =	USER NAME = steffenmk	DESIGNED - DAJ	REVISED -	STATE OF ILLINOIS DEPARTMENT OF TRANSPORTATION	FAP 781 (IL 33) CROSS SECTIONS				F.A.P. RTE.	SECTION	COUNTY	TOTAL SHEETS	SHEET NO.
B:\p1\0610\pwsdt01\steffenmk\d0273139\0774105-sh1-xssh101.dgn	DRAWN - RJT/HAS	REVISED -	781						109B-1	LAWRENCE	34	33	
PLOT SCALE = 20.0000' / in.	CHECKED - ELH	REVISED -	CONTRACT NO. 74105										
PLOT DATE = 6/2/2014 1:37:37 PM	DATE - 06/11	REVISED -	FED. ROAD DIST. NO. ILLINOIS FED. AID PROJECT										
SCALES: (HORIZ) 1"=10' (VERT) 1"=5'				SCALE: AS SHOWN	SHEET NO. 5 OF 6 SHEETS	STA. 708+00	TO STA. 709+50						