


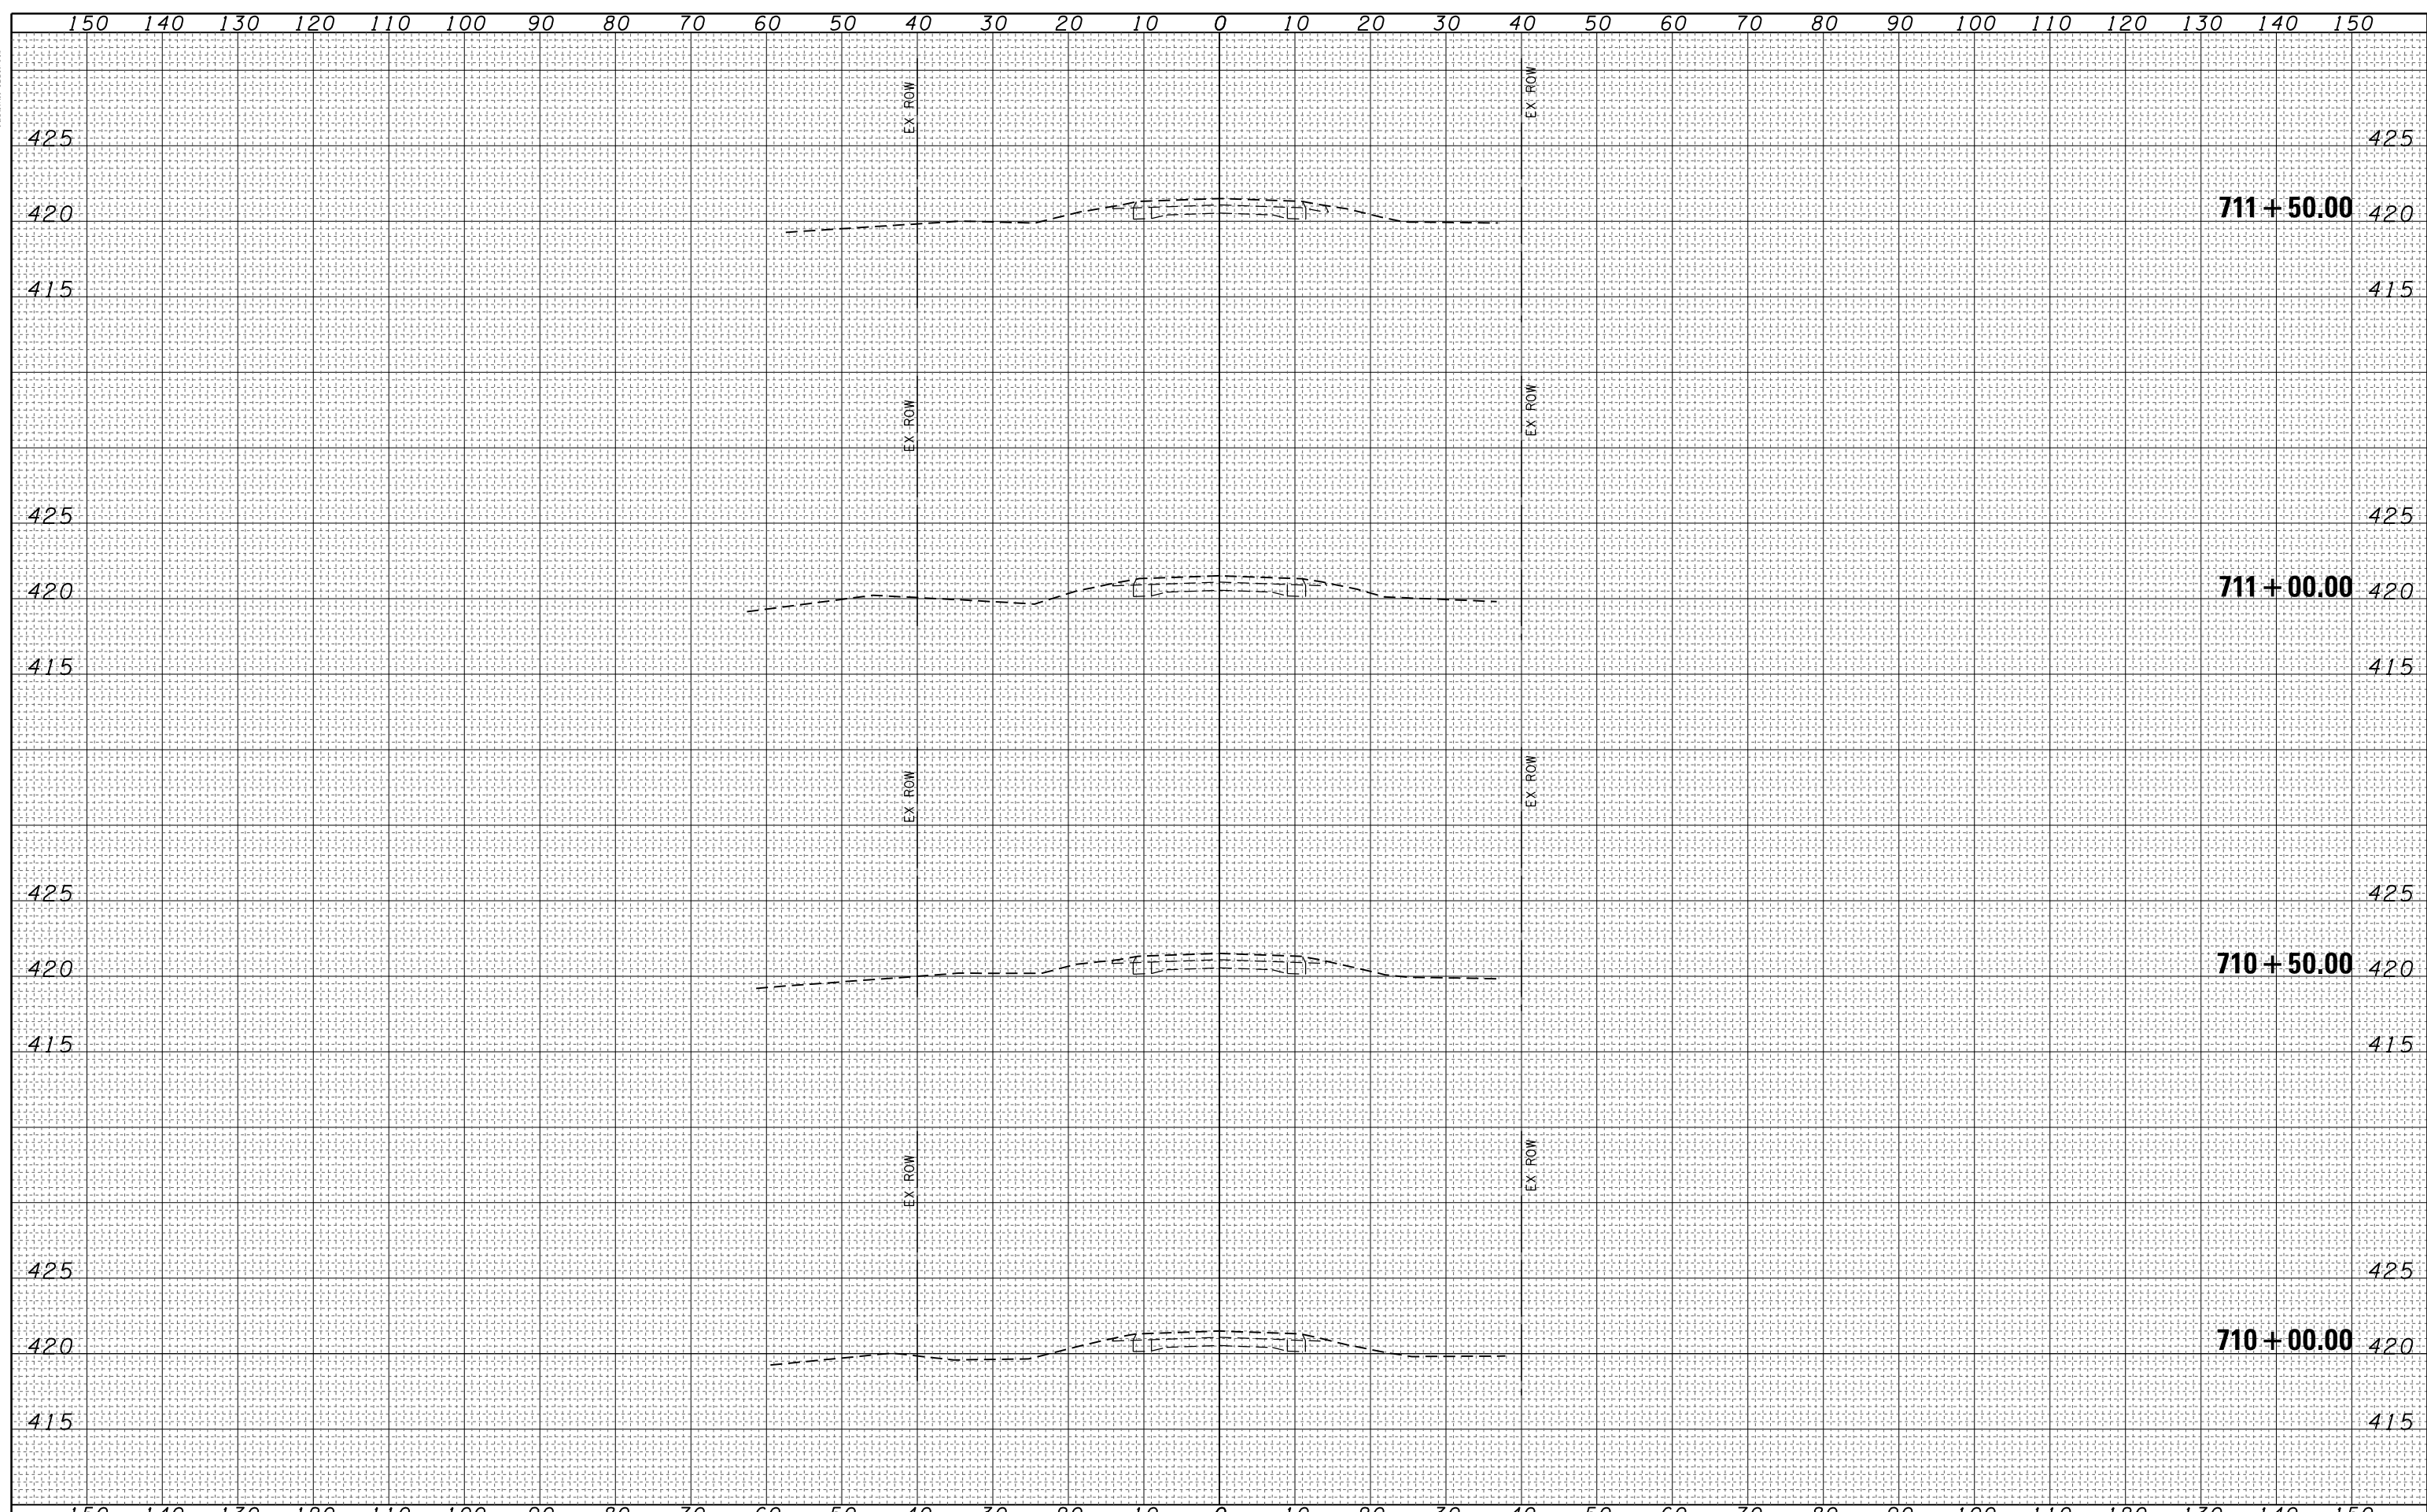

DATE	
BY	
FINAL SURVEY	SURVEYED
NOTE BOOK	PLOTTED
NO.	TEMPLATE
	AREAS
	CHECKED

DATE	
BY	
ORIGINAL SURVEY	SURVEYED
NOTE BOOK	PLOTTED
NO.	TEMPLATE
	AREAS
	CHECKED



FILE NAME = B:\Projects\781\781.dgn	USER NAME = steffenk	DESIGNED - DAJ	REVISIED -
		DRAWN - RJT/HAS	REVISIED -
		CHECKED - ELH	REVISIED -
		DATE - 06/11	REVISIED -
PLOT SCALE = 20.0000' / in.			
PLOT DATE = 6/2/2014 1:37:57 PM			

**STATE OF ILLINOIS
DEPARTMENT OF TRANSPORTATION**

FAP 781 (IL 33) CROSS SECTIONS

SCALE: AS SHOWN SHEET NO. 6 OF 6 SHEETS STA. 710+00 TO STA. 711+50

F.A.P. RTE.	SECTION	COUNTY	TOTAL SHEETS	SHEET NO.
781	109B-1	LAWRENCE	34	34
FED. ROAD DIST. NO.			ILLINOIS FED. AID PROJECT	

CONTRACT NO. 74105