


EXISTING TYPICAL SECTION

STA 1043+44 TO STA 1524+03

NOTE: NOT TO SCALE

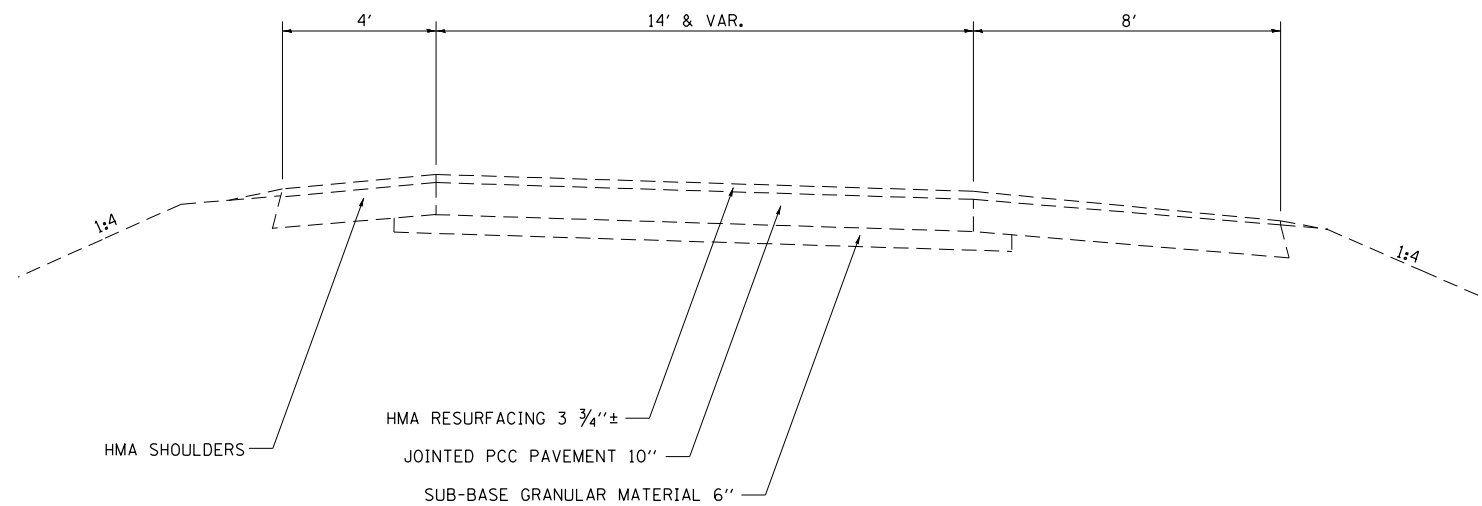

EXISTING TYPICAL SECTION

RAMPS A, B, C, & D

NOTE: NOT TO SCALE

EFFINGHAM & FAYETTE

FILE NAME =	USER NAME = swartzw	DESIGNED -	REVISED -
c:\pwork\pwork\swartzw\d0186577\077469-sht-typical.dgn		DRAWN -	REVISED -
PLOT SCALE = 100.0000' / in.		CHECKED -	REVISED -
PLOT DATE = 6/5/2014		DATE -	REVISED -

**STATE OF ILLINOIS
DEPARTMENT OF TRANSPORTATION**

EXISTING TYPICAL CROSS SECTION

SCALE: NA SHEET NO. 1 OF 3 SHEETS STA. TO STA.

F.A.I. RTE.	SECTION	COUNTY	TOTAL SHEETS	SHEET NO.
70	(26-5,26-5-1,25-1-1)R		92	9
CONTRACT NO. 74469			ILLINOIS FED. AID PROJECT	