


PROPOSED TYPICAL SECTION

EB STA 1043+44 TO STA 1070+30	WB STA 1043+44 TO STA 1070+60
EB STA 1075+80 TO STA 1140+45	WB STA 1076+10 TO STA 1140+80
EB STA 1147+15 TO STA 1239+80	WB STA 1147+50 TO STA 1239+85
EB STA 1245+30 TO STA 1296+80	WB STA 1245+95 TO STA 1297+45
EB STA 1302+90 TO STA 1416+05	WB STA 1302+95 TO STA 1416+40
EB STA 1422+15 TO STA 1523+85	WB STA 1422+50 TO STA 1524+20

NOTE: NOT TO SCALE

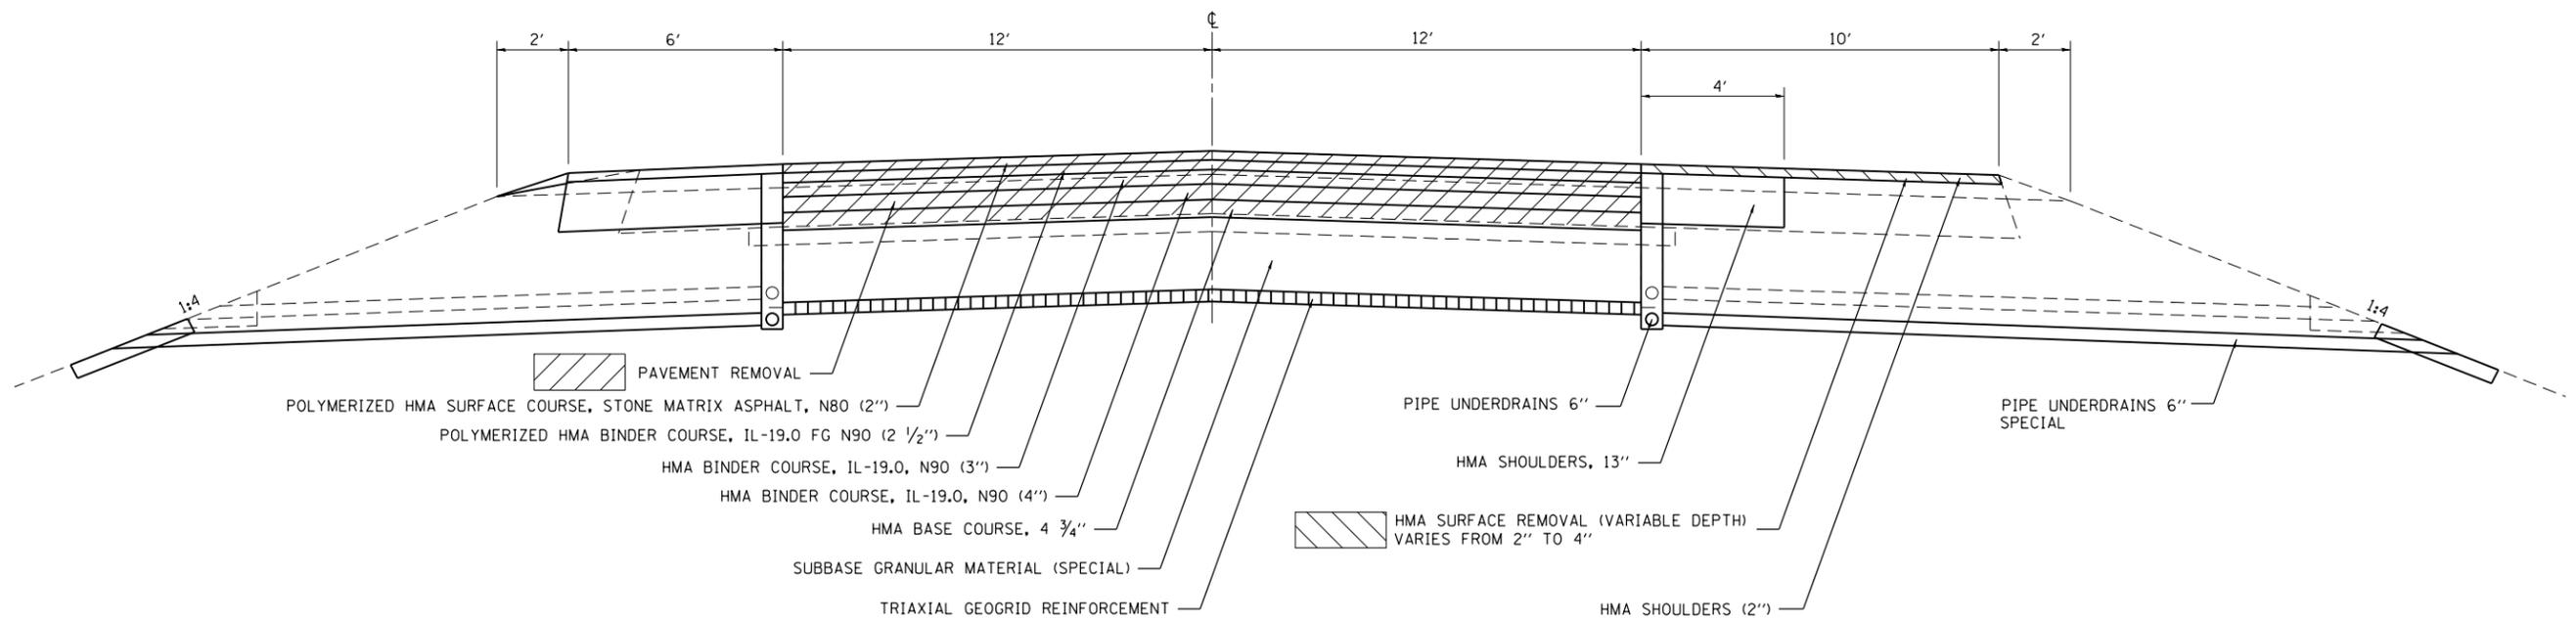

PROPOSED TYPICAL SECTION

EB STA 1070+30 TO STA 1075+80	WB STA 1070+60 TO STA 1076+10
EB STA 1140+45 TO STA 1147+15	WB STA 1140+80 TO STA 1147+50
EB STA 1239+80 TO STA 1245+30	WB STA 1239+85 TO STA 1245+95
EB STA 1296+80 TO STA 1302+90	WB STA 1297+45 TO STA 1302+95
EB STA 1416+05 TO STA 1422+15	WB STA 1416+40 TO STA 1422+50

NOTE: NOT TO SCALE

FILE NAME = c:\pw\work\p\idot\swartzw\d0186577\077469-sht-typicals.dgn	USER NAME = swartzw	DESIGNED -	REVISED -	STATE OF ILLINOIS DEPARTMENT OF TRANSPORTATION	PROPOSED TYPICAL CROSS SECTION			F.A.I. RTE.	SECTION	COUNTY	TOTAL SHEETS	SHEET NO.
	PLOT SCALE = 100.0000' / in.	CHECKED -	REVISED -		SCALE: NA	SHEET NO. 2 OF 3 SHEETS	STA.	TO STA.	70	(26-5,26-5-1,25-1-1)R	•	92
PLOT DATE = 6/5/2014	DATE -	REVISED -						CONTRACT NO. 74469				
• EFFINGHAM & FAYETTE												
ILLINOIS FED. AID PROJECT												