



BUTT JOINT DETAIL
STA. 1043+44 TO STA. 1045+19

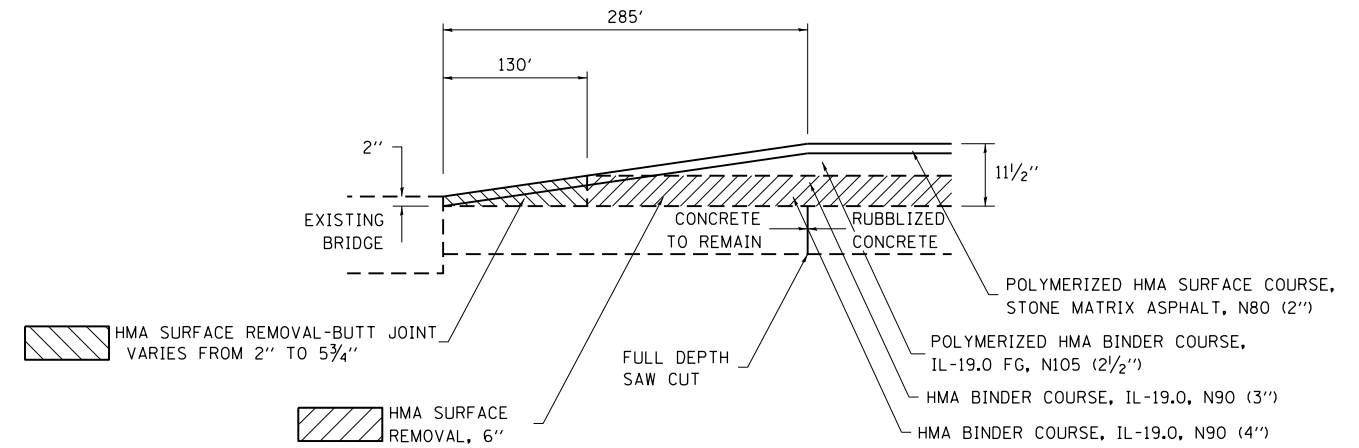


BUTT JOINT DETAIL
EB STA. 1167+85 TO STA. 1170+70
EB STA. 1173+20 TO STA. 1176+05
EB STA. 1461+85 TO STA. 1523+85
WB STA. 1168+20 TO STA. 1171+05
WB STA. 1173+50 TO STA. 1176+35
WB STA. 1462+20 TO STA. 1524+20

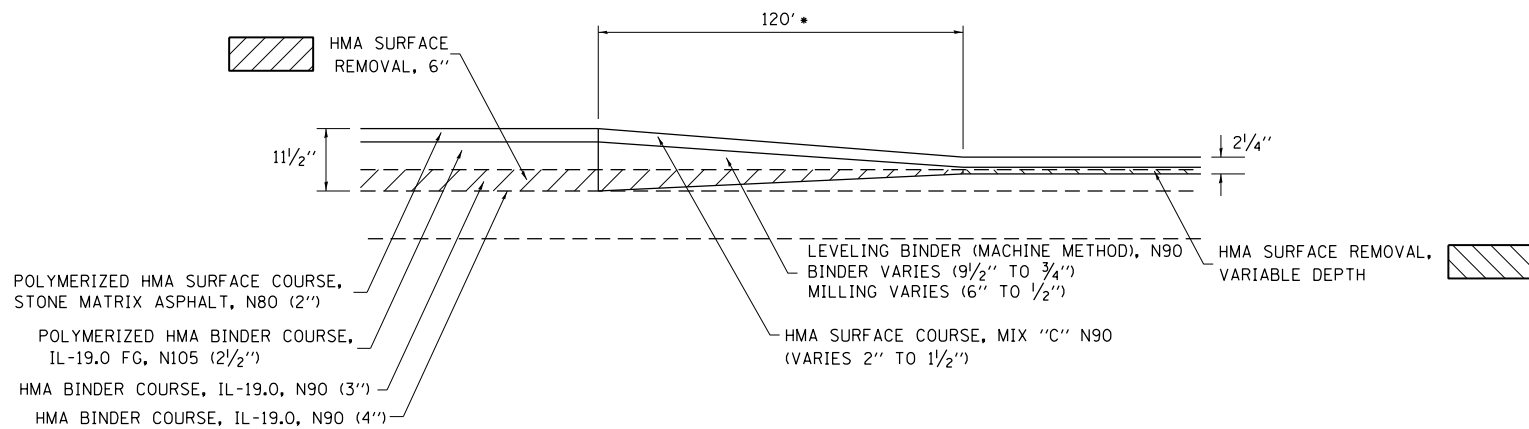

TRANSITION DETAIL
RAMP D STA. 9+84 TO STA. 11+04
RAMP C STA. 10+93 TO STA. 12+13
RAMP A STA. 1+30 TO STA. 2+50
RAMP B STA. 10+50 TO STA. 11+70

• NOTE: ALL HMA MIXTURES IN 120' TRANSITION AREA WILL NOT BE TESTED USING THE PAY FOR PERFORMANCE SPECIAL PROVISION

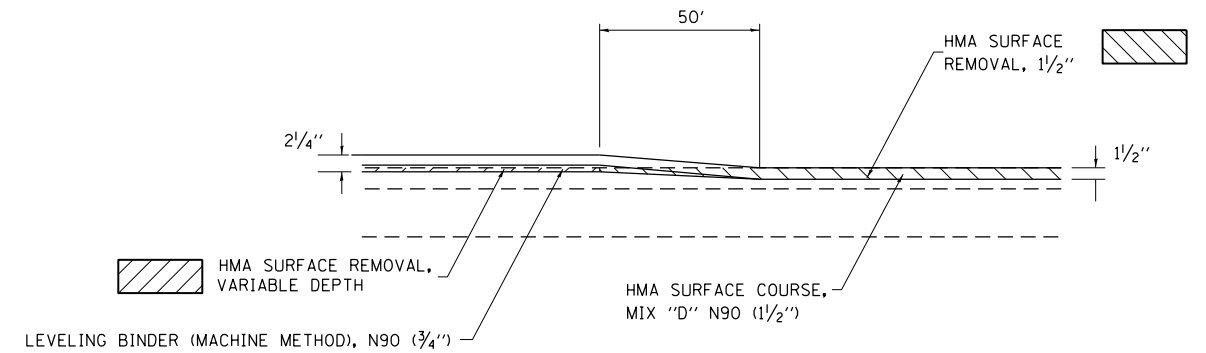

TRANSITION DETAIL
RAMP D STA. 20+00 TO STA. 20+50
RAMP C STA. 1+10 TO STA. 1+60
RAMP A STA. 11+75 TO STA. 12+25
RAMP B STA. 1+00 TO STA. 1+50

NOTE: NOT DRAWN TO SCALE

FILE NAME =	USER NAME = swartzw	DESIGNED -	REVISED -	STATE OF ILLINOIS DEPARTMENT OF TRANSPORTATION	TRANSITION DETAILS			F.A.I. RTE.	SECTION	COUNTY	TOTAL SHEETS	SHEET NO.
c:\pwork\pwork\swartzw\d0186577\077469-sht-details.dgn		DRAWN -	REVISED -		70	(26-5,26-5-1,25-1-1)R		92	12			
PLOT SCALE = 100.0000' / in.		CHECKED -	REVISED -		SCALE: NA SHEET NO. 1 OF 1 SHEETS STA. TO STA.			CONTRACT NO. 74469				
PLOT DATE = 6/5/2014		DATE -	REVISED -		ILLINOIS FED. AID PROJECT							

• EFFINGHAM & FAYETTE