


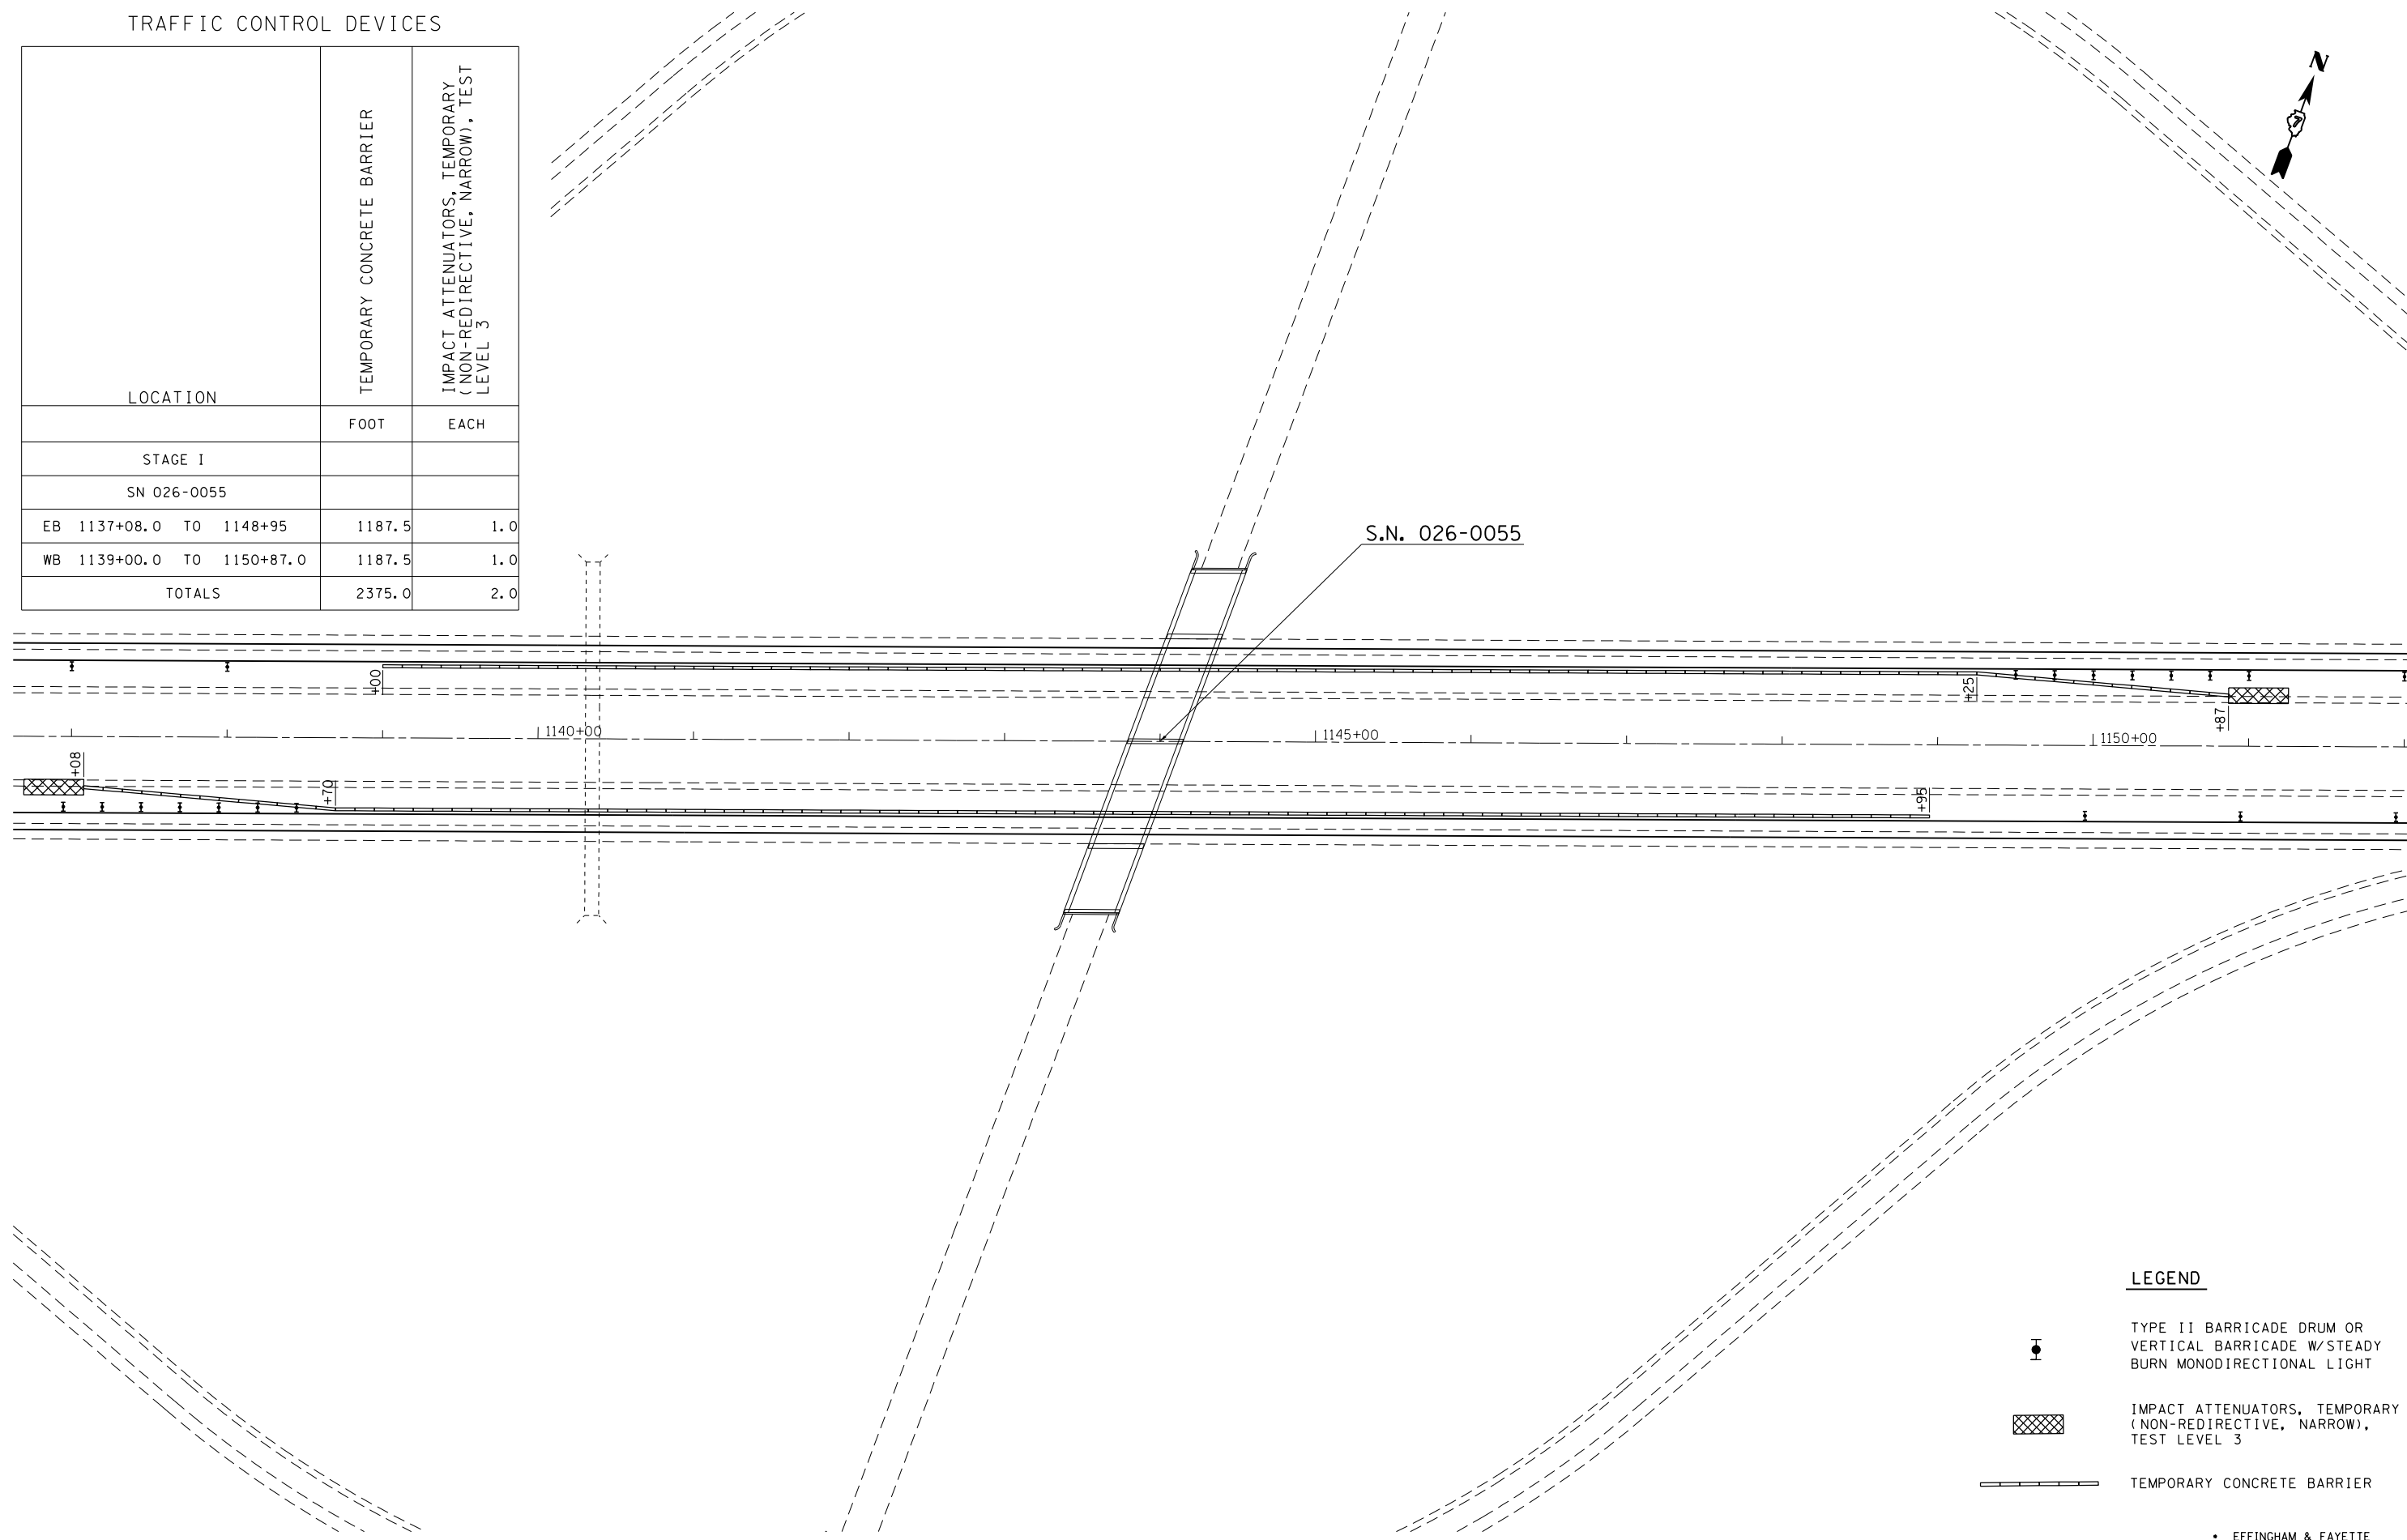


TRAFFIC CONTROL DEVICES

LOCATION	TEMPORARY CONCRETE BARRIER	IMPACT ATTENUATORS, TEMPORARY (NON-REDIRECTIVE, NARROW), TEST LEVEL 3
	FOOT	EACH
STAGE I		
SN 026-0055		
EB 1137+08.0 TO 1148+95	1187.5	1.0
WB 1139+00.0 TO 1150+87.0	1187.5	1.0
TOTALS	2375.0	2.0



LEGEND

-  TYPE II BARRICADE DRUM OR VERTICAL BARRICADE W/ STEADY BURN MONODIRECTIONAL LIGHT
-  IMPACT ATTENUATORS, TEMPORARY (NON-REDIRECTIVE, NARROW), TEST LEVEL 3
-  TEMPORARY CONCRETE BARRIER

• EFFINGHAM & FAYETTE

FILE NAME =	USER NAME = swartzrw	DESIGNED -	REVISED -
ei:\pw\work\p\idot\swartzrw\d0186577\077469-sht-staging.dgn		DRAWN -	REVISED -
	PLOT SCALE = 100.0000' / in.	CHECKED -	REVISED -
	PLOT DATE = 6/5/2014	DATE -	REVISED -

STATE OF ILLINOIS  
DEPARTMENT OF TRANSPORTATION

STAGE 1 PAVEMENT REMOVAL  
TRAFFIC CONTROL

SCALE: 50 SHEET NO. 2 OF 5 SHEETS STA. 1137+00 TO STA. 1152+00

F.A.I. RTE.	SECTION	COUNTY	TOTAL SHEETS	SHEET NO.
70	(26-5,26-5-1,25-1-1)R	•	92	50
				CONTRACT NO. 74469
ILLINOIS FED. AID PROJECT				