


EASTBOUND AND WESTBOUND SPUR  
 STA. 617+00.00 TO STA. 621+80.15  
 STA. 635+16.51 TO STA. 638+50

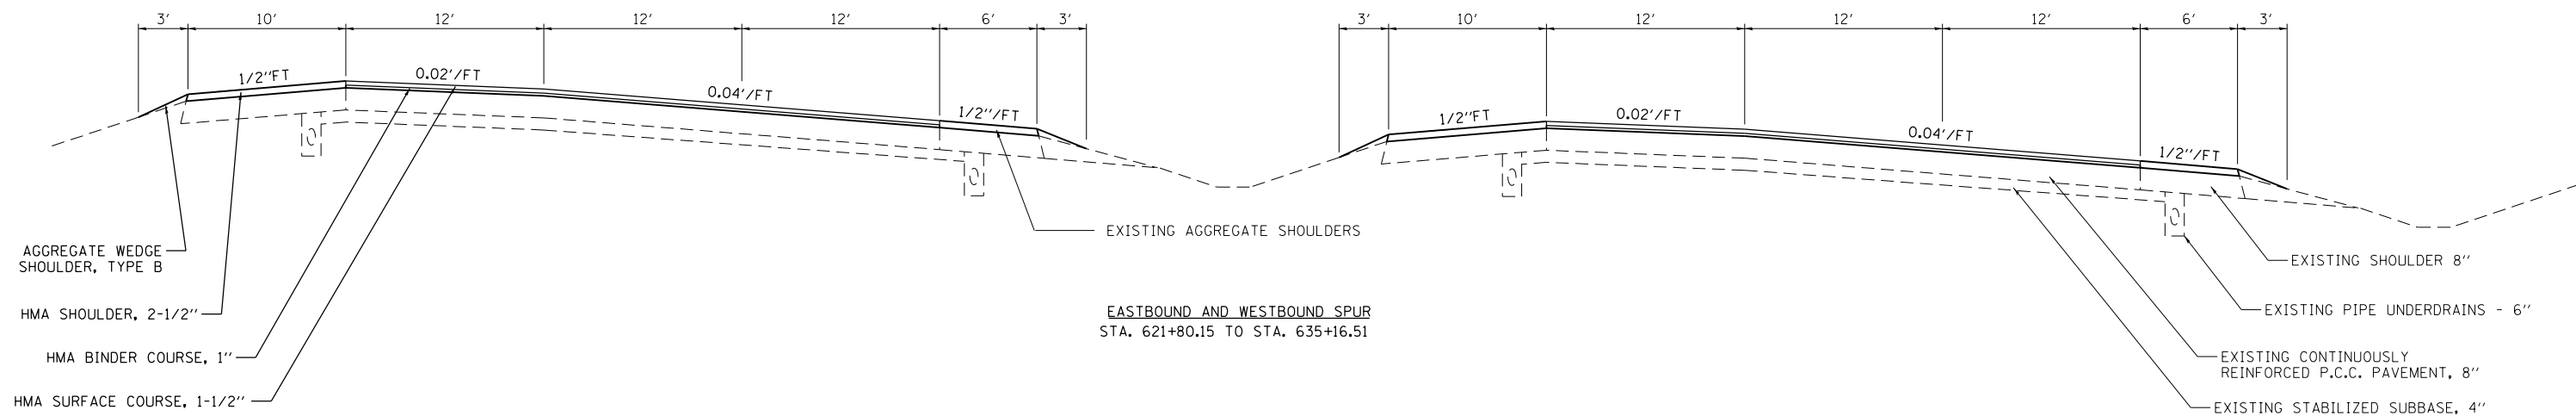

EASTBOUND AND WESTBOUND SPUR  
 STA. 621+80.15 TO STA. 635+16.51

FILE NAME =	USER NAME = teasleyck	DESIGNED -	REVISED -
c:\pwwork\pwwork\teasleyck\d0384872\074668-sh1-typicals.dgn		DRAWN -	REVISED -
Default	PLOT SCALE = 100.0000' / 1in.	CHECKED -	REVISED -
	PLOT DATE = 5/20/2014	DATE -	REVISED -

**STATE OF ILLINOIS  
 DEPARTMENT OF TRANSPORTATION**

<b>TYPICALS</b>			
SCALE:	SHEET	OF SHEETS	STA. TO STA.

F.A.P. RTE.	SECTION	COUNTY	TOTAL SHEETS	SHEET NO.
323	D7 HMA RESURF 2015-2	MACON	15	5
ILLINOIS FED. AID PROJECT			CONTRACT NO. 74668	