


131213100000000



LEGEND

- HMA BASE COURSE, 5 1/2"
- HMA BASE COURSE WIDENING, 5 1/2"

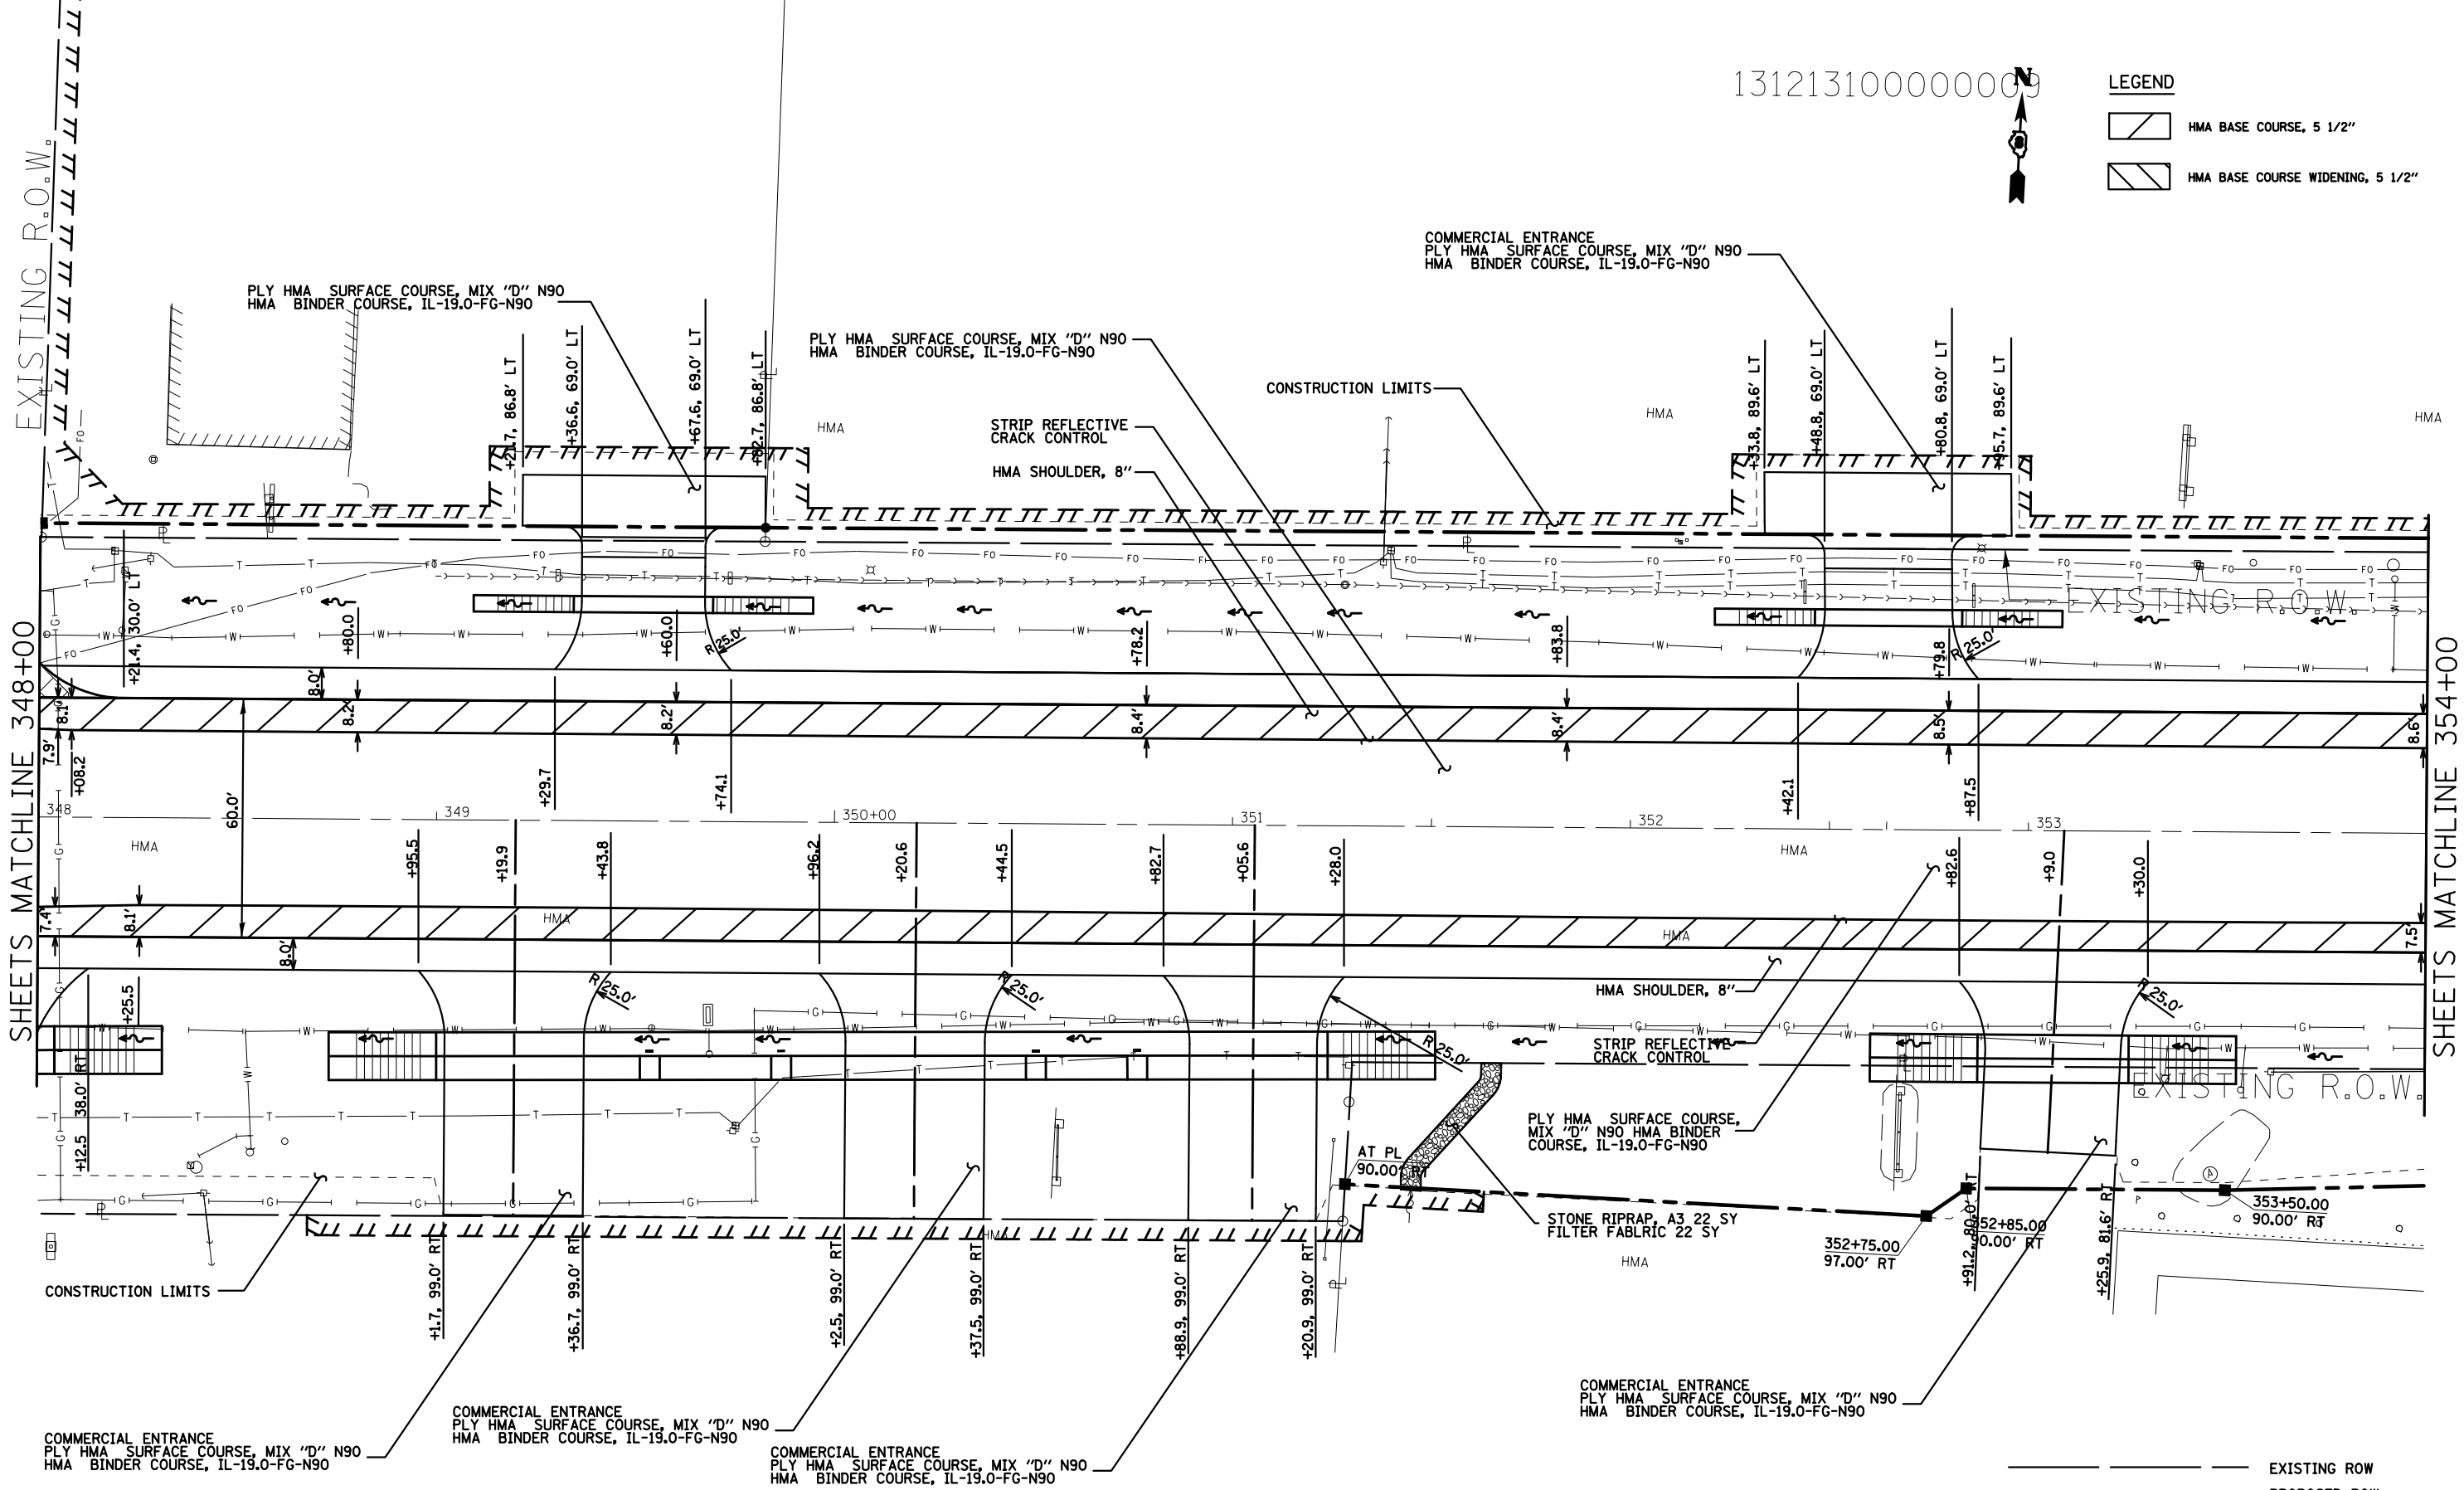

SHEETS MATCHLINE 348+00

SHEETS MATCHLINE 354+00

- EXISTING ROW
- PROPOSED ROW
- TEMPORARY EASEMENT

FILE NAME = #FILE#	USER NAME = #USER#	DESIGNED - _____	REVISED - _____	STATE OF ILLINOIS DEPARTMENT OF TRANSPORTATION	ROADWAY PLAN SHEETS			F.A.U. RTE. 9128	SECTION 28-R-1	COUNTY MADISON	TOTAL SHEETS 64	SHEET NO. 20
MODELNAME#	PLOT SCALE = #SCALE#	CHECKED - _____	REVISED - _____		SCALE: 1" = 20'	SHEET 2	OF 4	SHEETS	STA. 348+00	TO STA. 354+00	ILLINOIS FED. AID PROJECT	
	PLOT DATE = #DATE#	DATE - _____	REVISED - _____								CONTRACT NO. 76F11	
											CONTRACT NO. 76F11	