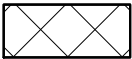
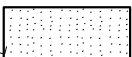
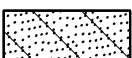
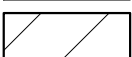

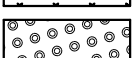

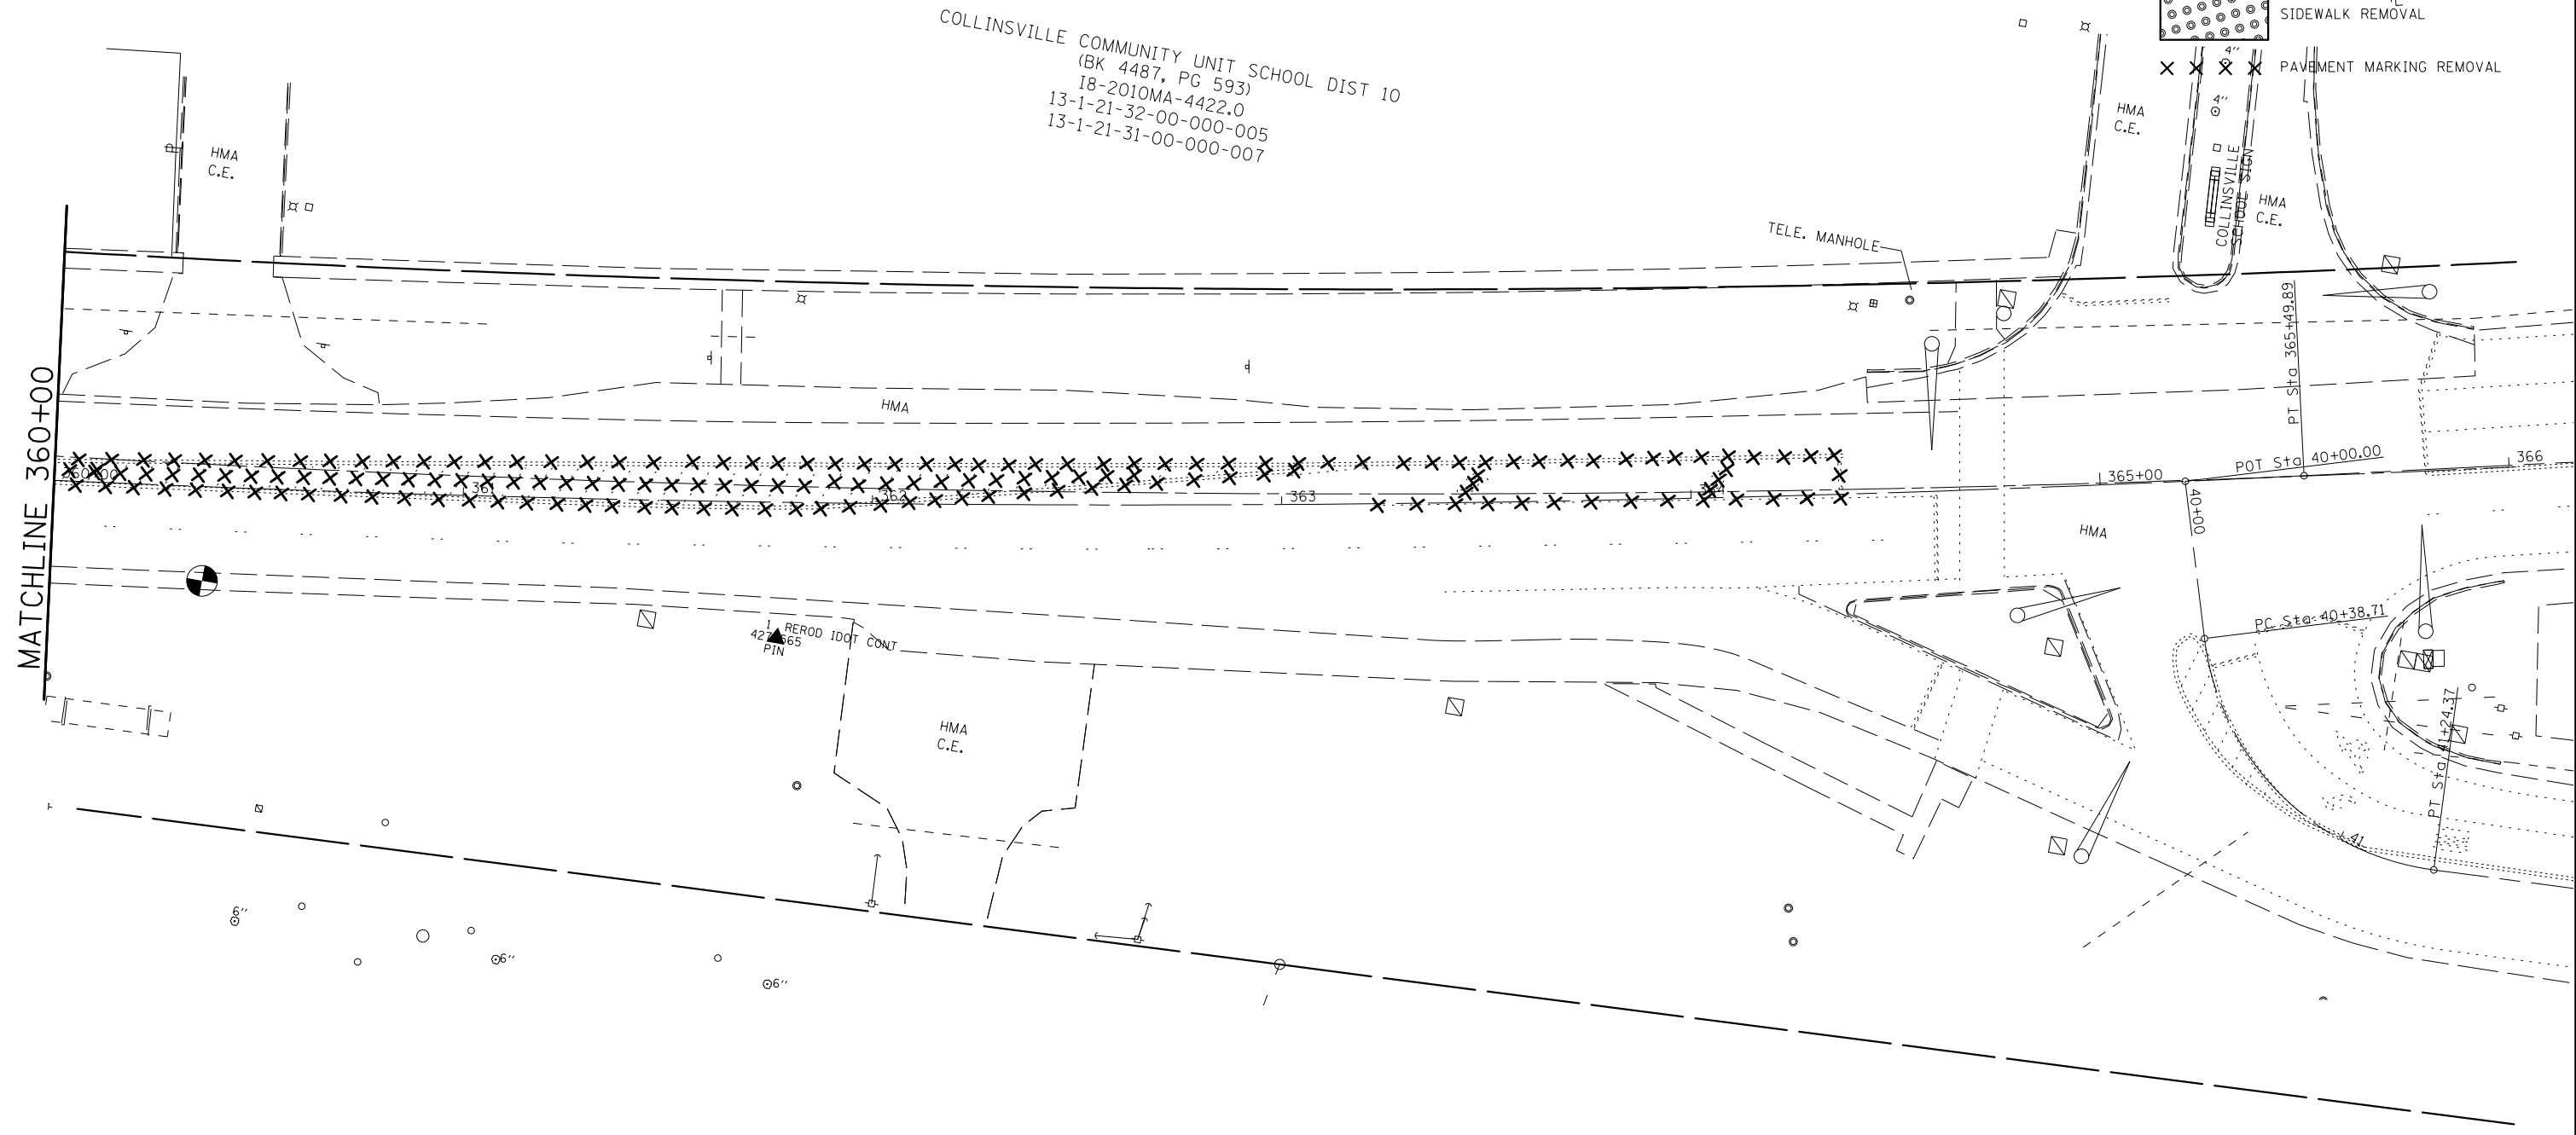





**LEGEND**

-  PAVED SHOULDER REMOVAL
-  HMA SURFACE REMOVAL, 4-1/4"
-  PAVEMENT REMOVAL
-  DRIVEWAY PAVEMENT REMOVAL
-  TRUCK SCALE REMOVAL
-  SIDEWALK REMOVAL
-  PAVEMENT MARKING REMOVAL



COLLINSVILLE COMMUNITY UNIT SCHOOL DIST 10  
 (BK 4487, PG 593)  
 18-2010MA-4422.0  
 13-1-21-32-00-000-005  
 13-1-21-31-00-000-007



-  EXISTING ROW
-  PROPOSED ROW
-  TEMPORARY EASEMENT

FILE NAME =	USER NAME = \$USER\$	DESIGNED - _____	REVISED - _____	<b>STATE OF ILLINOIS DEPARTMENT OF TRANSPORTATION</b>	<b>REMOVAL PLAN SHEETS</b>				F.A.U. RTE.	SECTION	COUNTY	TOTAL SHEETS	SHEET NO.		
FILE#		DRAWN - _____	REVISED - _____		SCALE: 1"=20'	SHEET 4	OF 4	SHEETS	STA. 360+00	TO STA. 366+00	9128	28-R-1	MADISON	64	26
MODELNAME#		CHECKED - _____	REVISED - _____		ILLINOIS FED. AID PROJECT				CONTRACT NO. 76F11						
		DATE - _____	REVISED - _____												