


DATE	
BY	
FINAL SURVEY	SURVEYED
NOTE BOOK	PLOTTED
NO.	TEMPLATE
	AREAS CHECKED

DATE	
BY	
ORIGINAL SURVEY	SURVEYED
NOTE BOOK	PLOTTED
NO.	TEMPLATE
	AREAS CHECKED

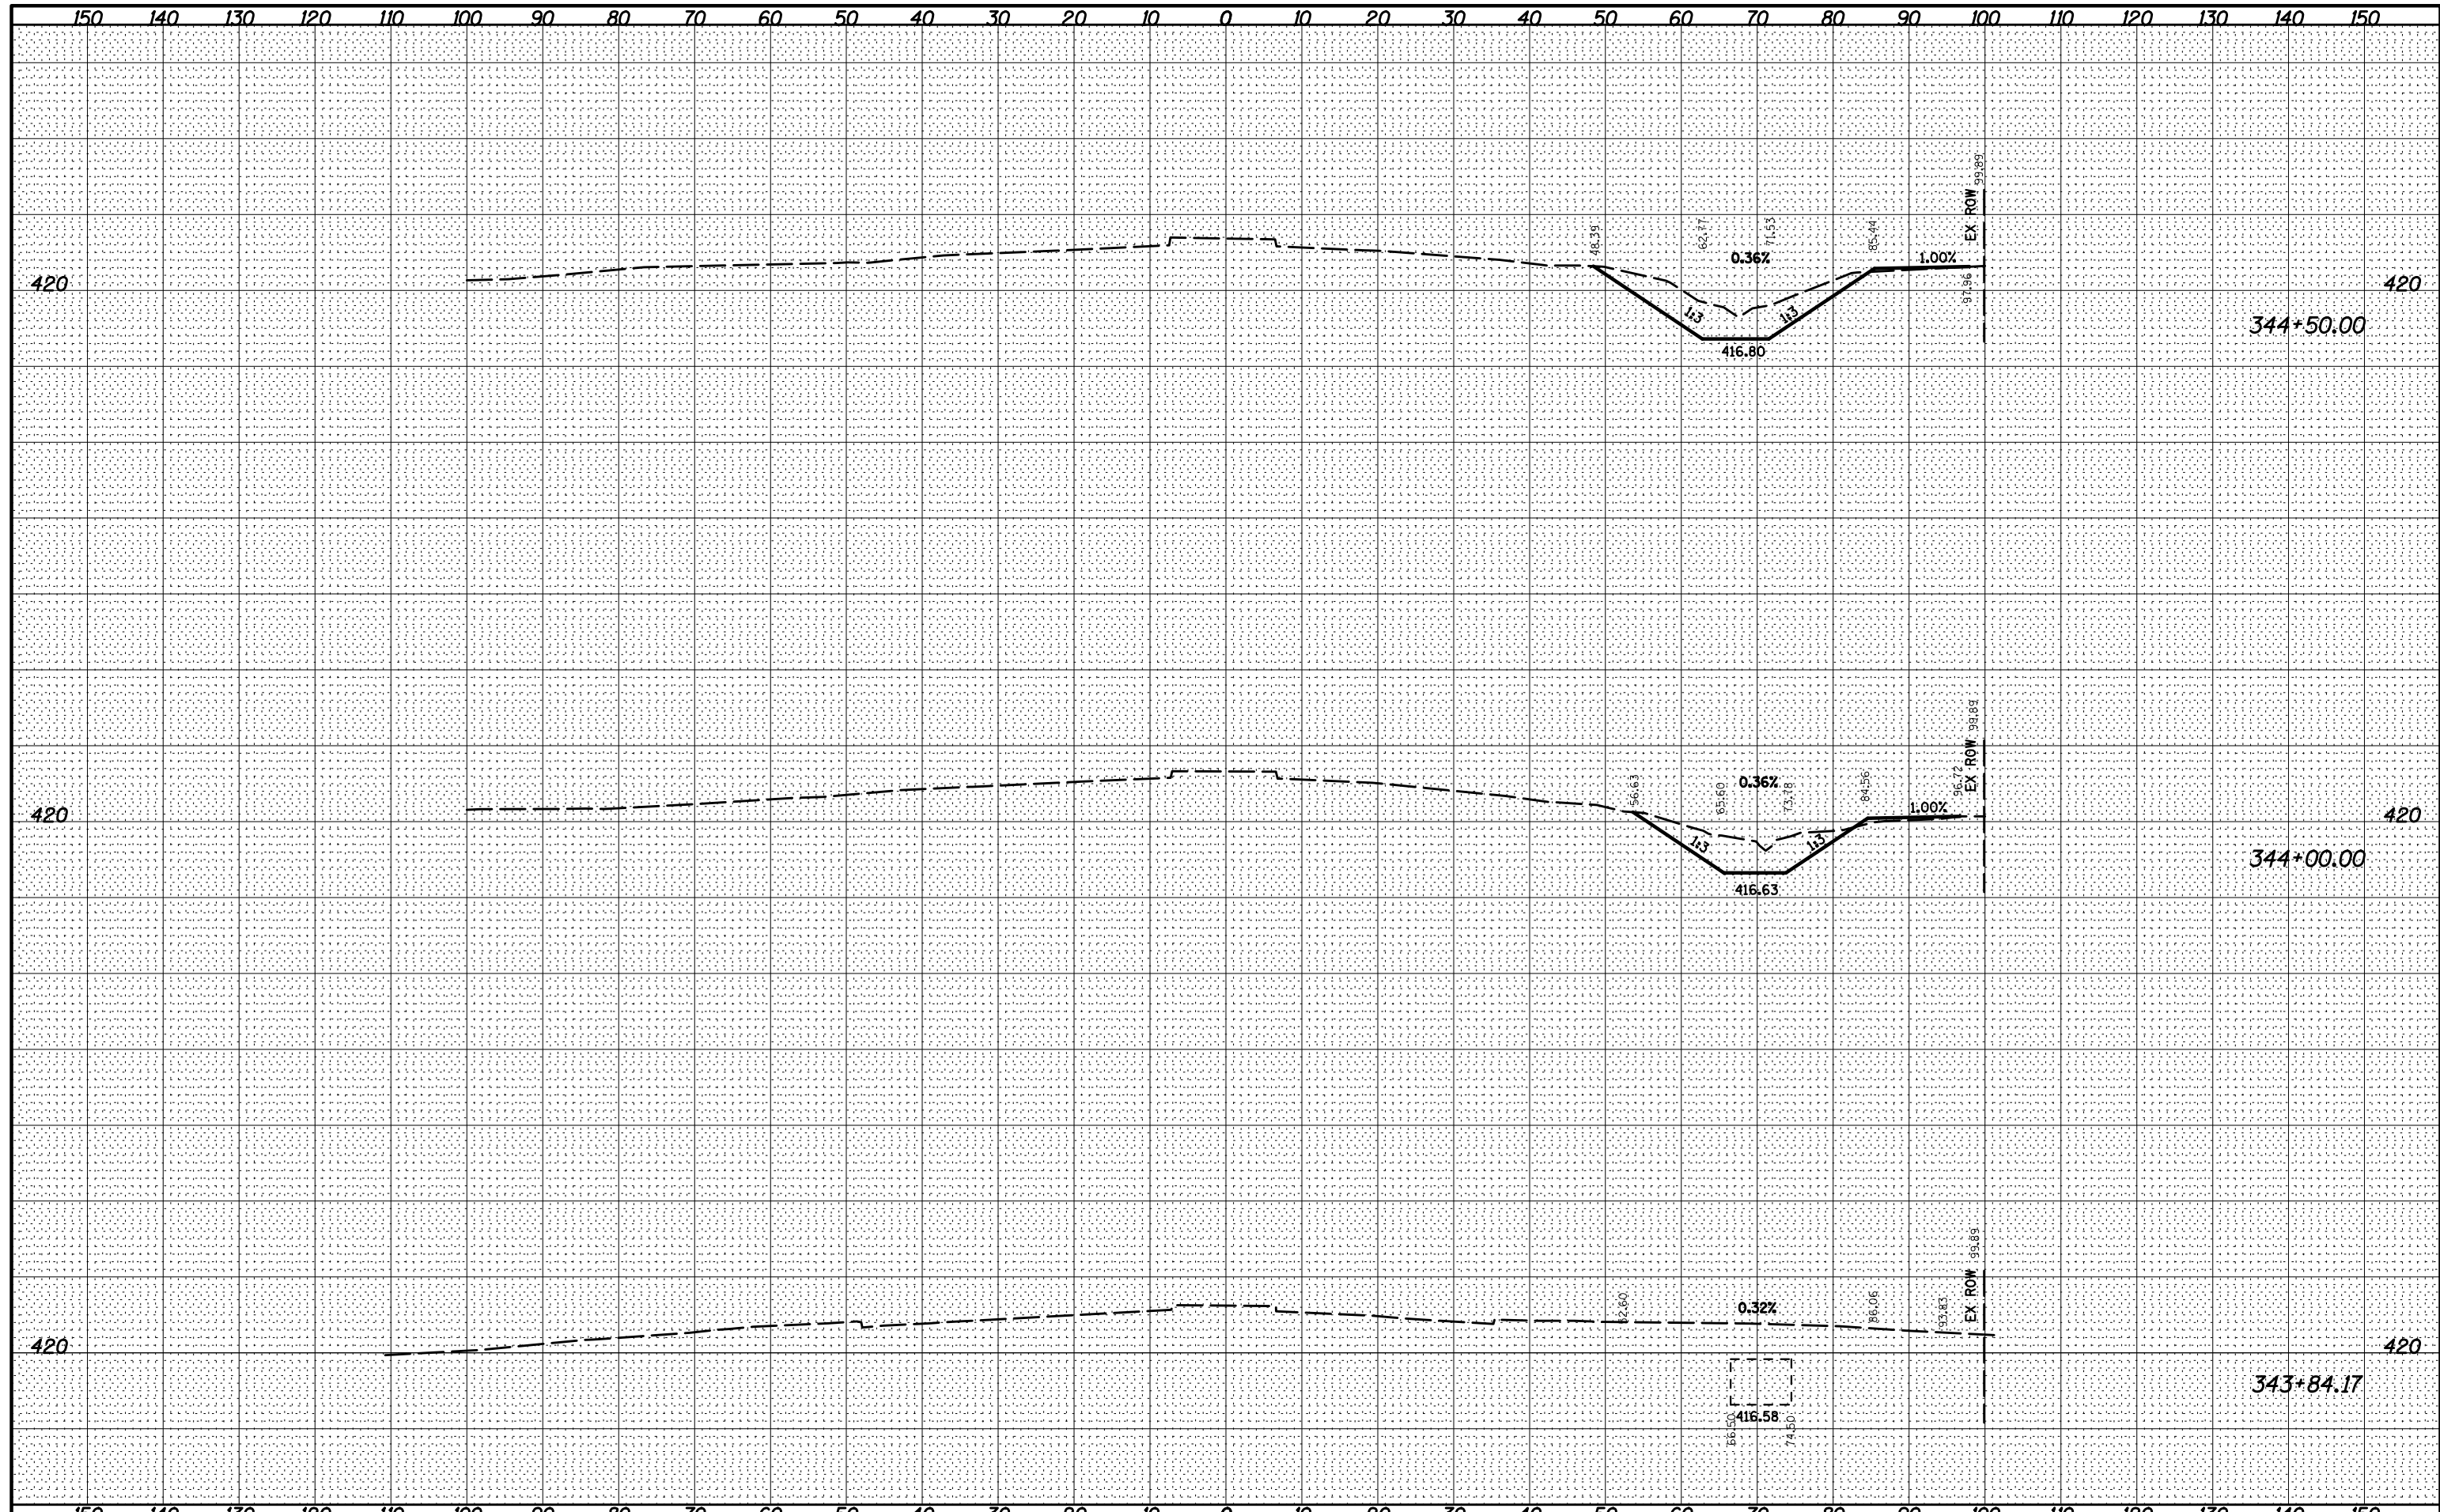

FILE NAME =	USER NAME = \$USER\$	DESIGNED -	REVISED -	STATE OF ILLINOIS DEPARTMENT OF TRANSPORTATION	CROSS SECTIONS			F.A.U. RTE.	SECTION	COUNTY	TOTAL SHEETS	SHEET NO.
*FILEL\$		DRAWN -	REVISED -		9128	28-R-1	MADISON	64	54			
PLOT SCALE = *SCALE*		CHECKED -	REVISED -		SCALE: SHEET 1 OF 11 SHEETS STA. 343+84.17 TO STA. 344+50.00			CONTRACT NO. 76F11				
*MODELNAME\$		DATE -	REVISED -		ILLINOIS FED. AID PROJECT							